




DRAWING TITLES:	
DRAWING NAME:	SCALE
A101: SITE PLAN	1:200
A102: BASEMENT PLAN	1:200
A103: GROUND FLOOR PLAN	1:200
A104: FIRST FLOOR PLAN	1:200
A105: SECOND FLOOR PLAN	1:200
A106: ROOF PLAN	1:200
A201: ELEVATIONS	1:200
A202: ELEVATIONS	1:200
A301: SECTION A-1	1:100
A302: SECTION B-1 + B-3	1:100
A303: SECTION B-2	1:100
A304: SECTION B-4	1:100
A401: ADDITIONAL DETAILS	N/A

PROJECT NAME: Indulgent Prostithenal: Ethical cacao-poeisis in the Old Castle Brewery, Woodstock	
PROJECT ADDRESS: 6 Beach Road, Woodstock, Cape Town, 7915	CLIENT: HONEST chocolate 64A Wale St, Cape Town City Centre, Cape Town, 8000
CONST908: CONS 7908	DRAWN BY: Anmari Herbert 2017080199
DATE: 14 November 2022	DRAWING NO.: A101

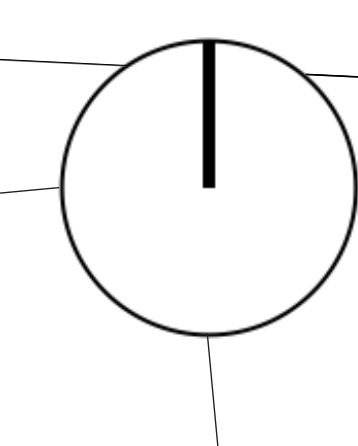

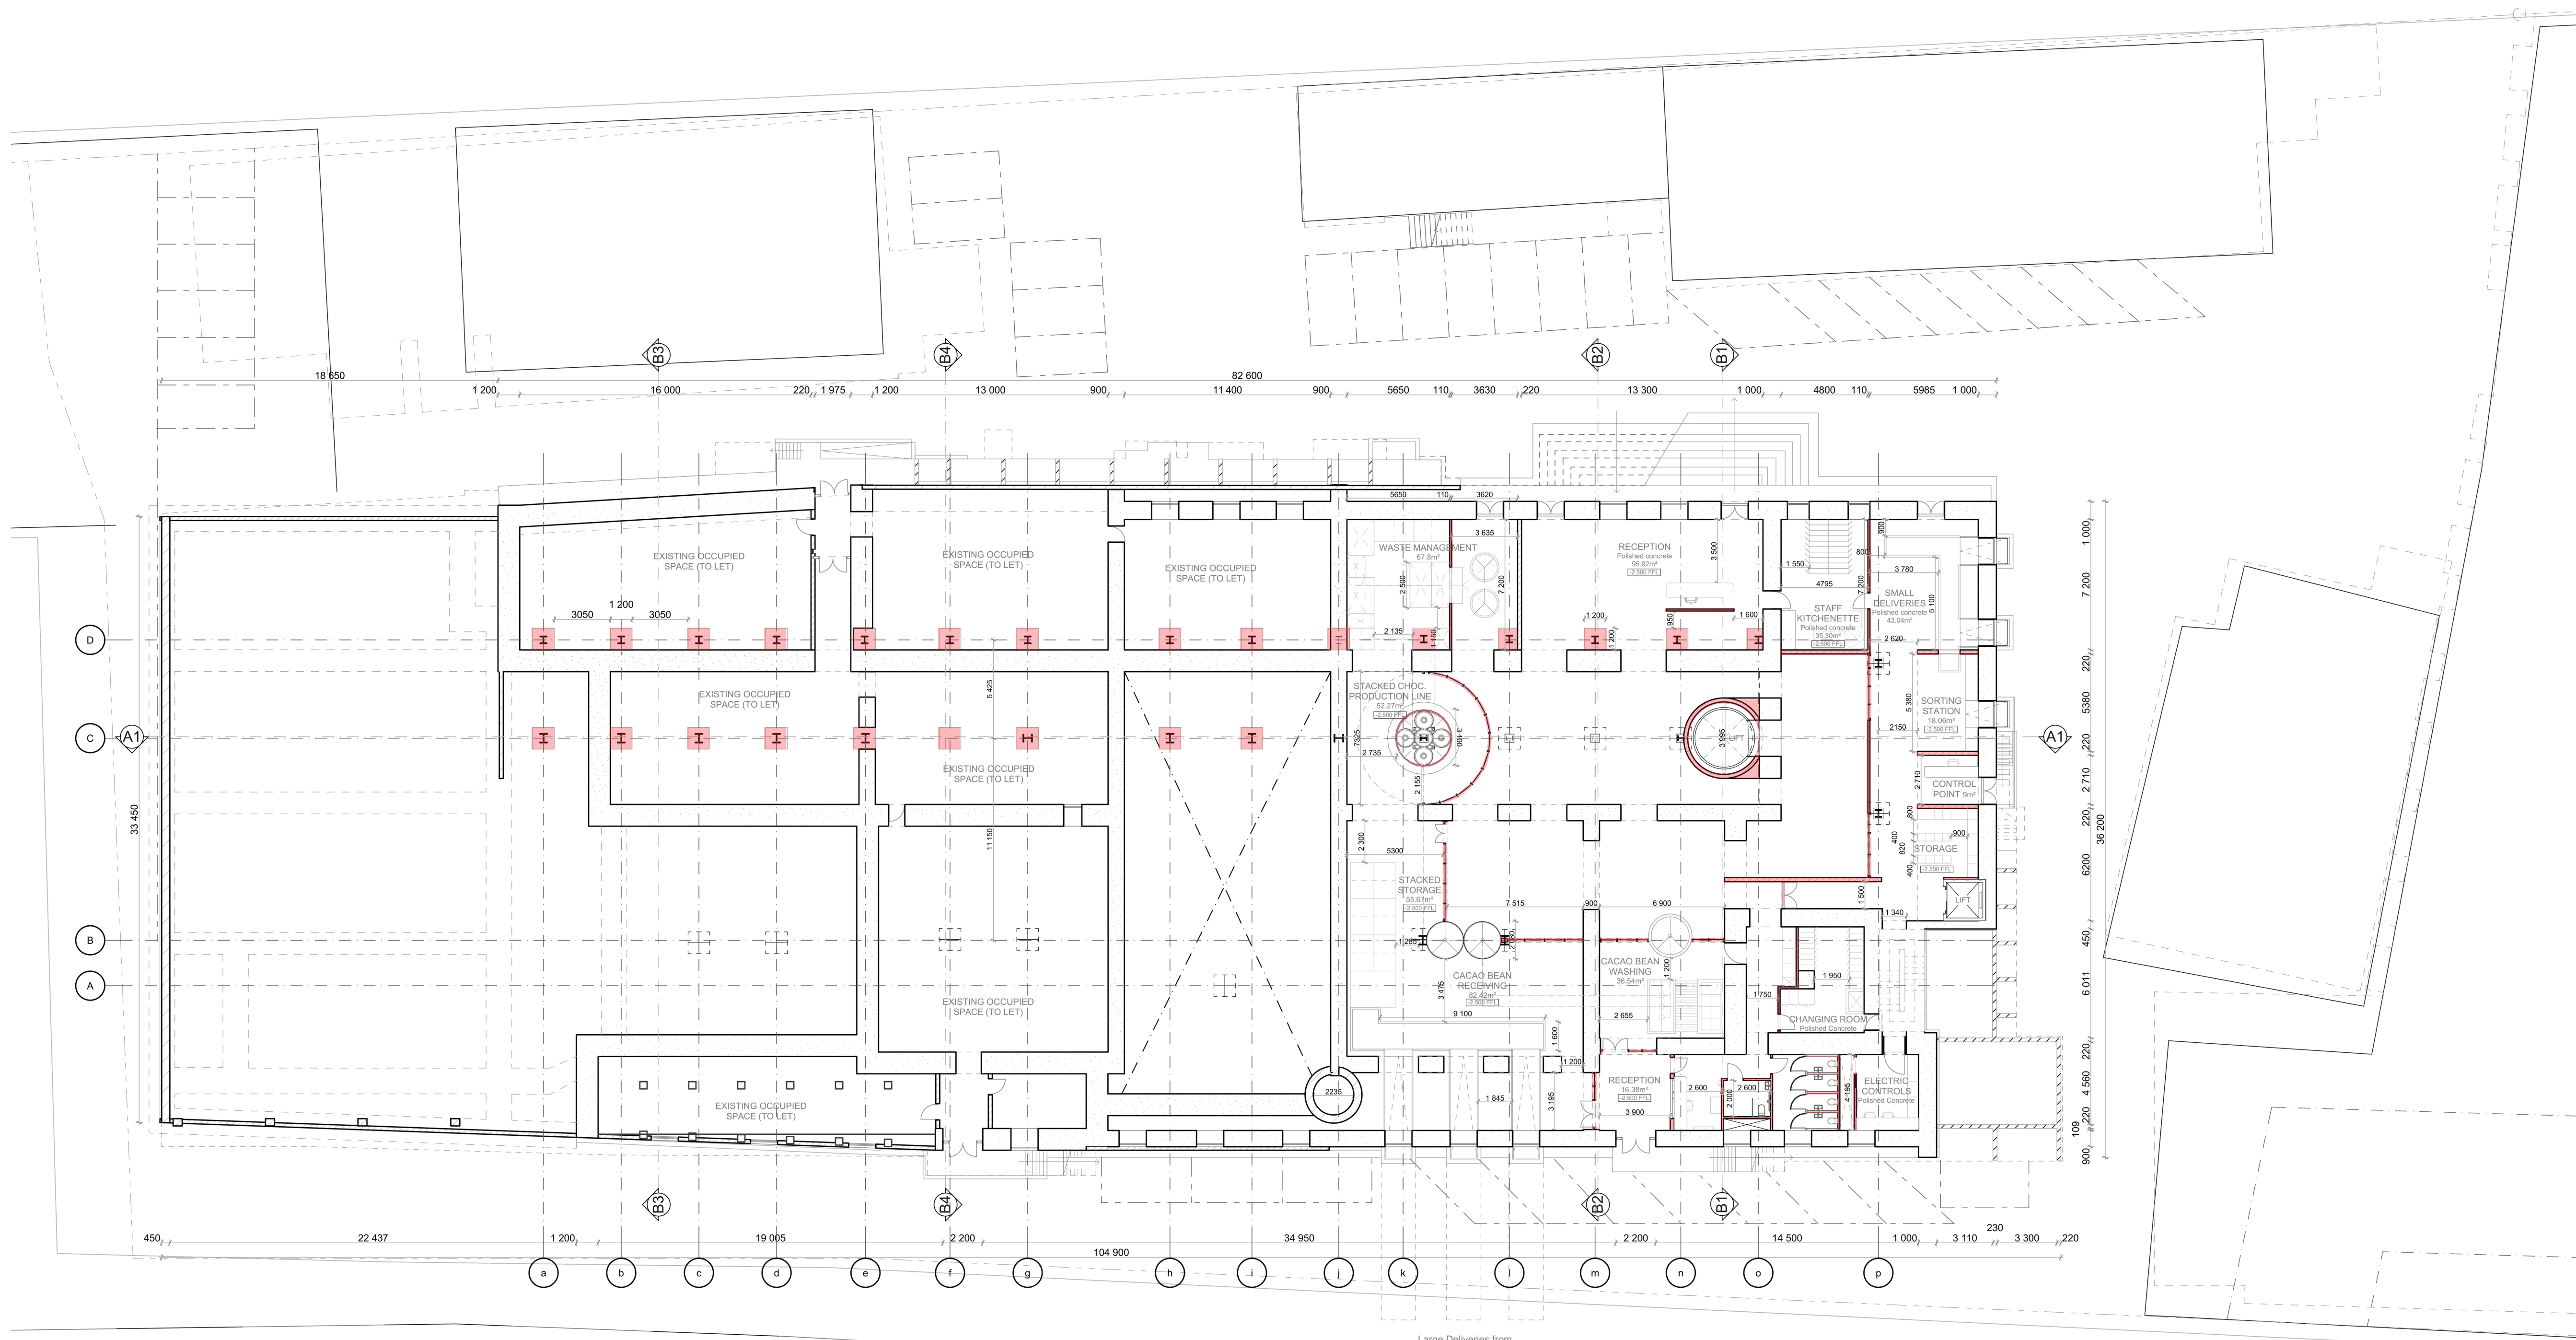


BASEMENT PLAN
SCALE 1:200

 

EXISTING NEW

General notes:

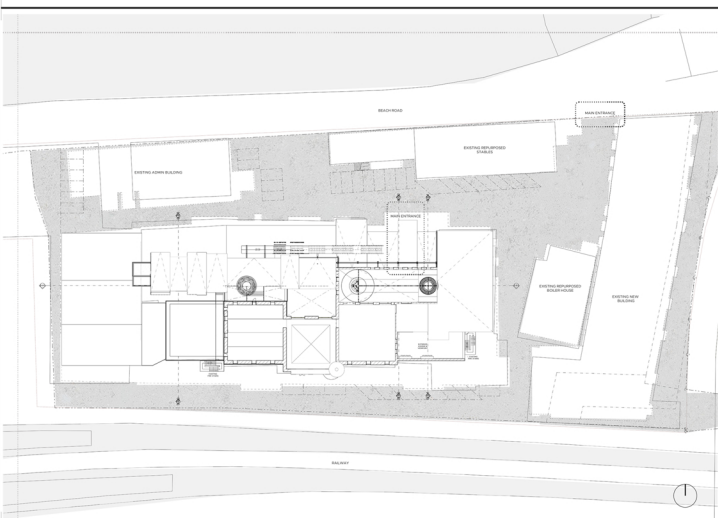

DRAWING TITLES:

DRAWING NAME:	SCALE
A101: SITE PLAN	1:200
A102: BASEMENT PLAN	1:200
A103: GROUND FLOOR PLAN	1:200
A104: FIRST FLOOR PLAN	1:200
A105: SECOND FLOOR PLAN	1:200
A106: ROOF PLAN	1:200
A201: ELEVATIONS	1:200
A202: ELEVATIONS	1:200
A301: SECTION A-1	1:100
A302: SECTION B-1 + B-3	1:100
A303: SECTION B-2	1:100
A304: SECTION B-4	1:100
A401: ADDITIONAL DETAILS	N/A


PROJECT NAME:

Indulgent Prostithenai: Ethical cacao-poeisis in the Old Castle Brewery, Woodstock


PROJECT ADDRESS: 6 Beach Road, Woodstock, Cape Town, 7915
 CLIENT: HONEST chocolate, 64A Wale St, Cape Town, City Centre, Cape Town, 8000

CONS7908: CONS 7908
 DRAWN BY: Anmari Herbert, 2017080199

DATE: 14 November 2022
 DRAWING NO: A102

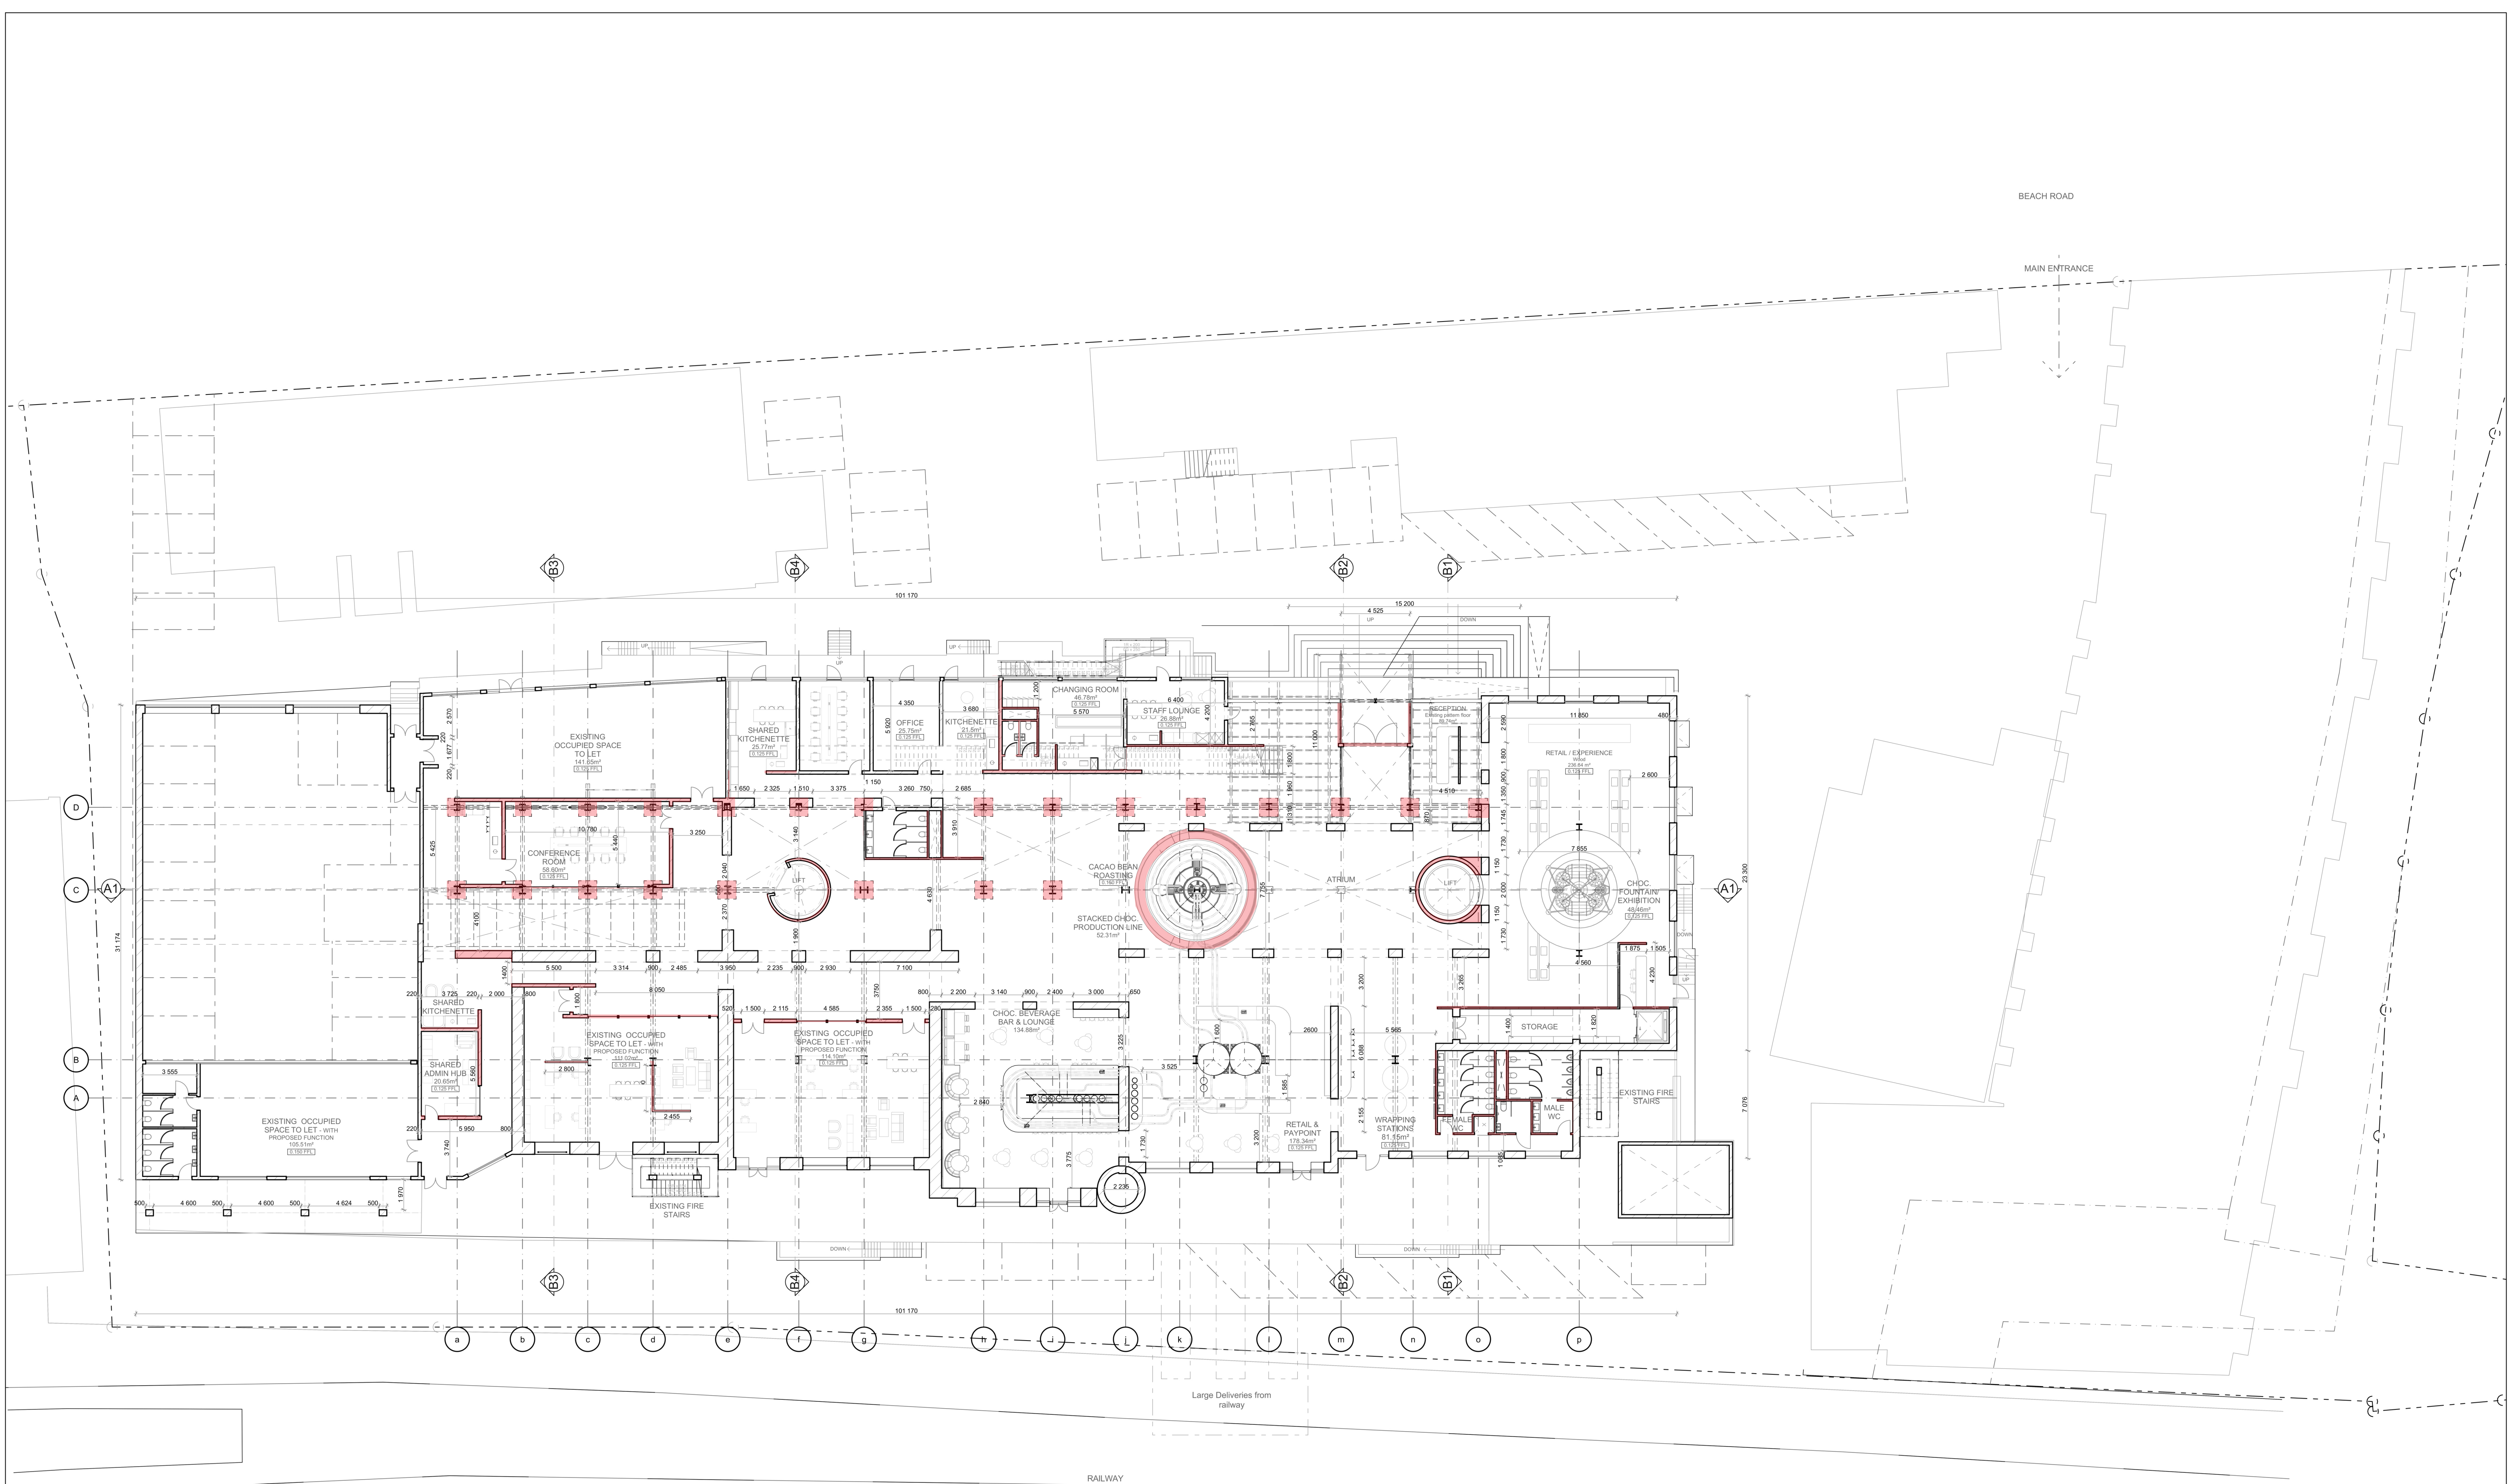


GROUND FLOOR
SCALE 1:200

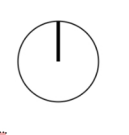

EXISTING NEW

PROJECT NAME: Indulgent Prostithenai: Ethical cacao-poeisis in the Old Castle Brewery, Woodstock	
PROJECT ADDRESS: 6 Beach Road, Woodstock, Cape Town, 7915	CLIENT: HONEST chocolate 64A Wale St, Cape Town, City Centre, Cape Town, 8000
CONS7908: CONS 7908	DRAWN BY: Anmari Herbert 2017080199
DATE: 14 November 2022	DRAWING NO.: A103

General notes:

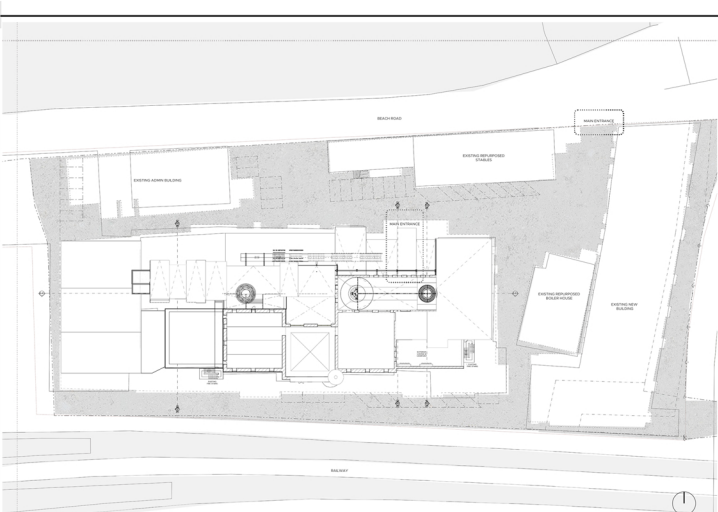

DRAWING TITLES:

DRAWING NAME:	SCALE
A101: SITE PLAN	1:200
A102: BASEMENT PLAN	1:200
A103: GROUND FLOOR PLAN	1:200
A104: FIRST FLOOR PLAN	1:200
A105: SECOND FLOOR PLAN	1:200
A106: ROOF PLAN	1:200
A201: ELEVATIONS	1:200
A202: ELEVATIONS	1:200
A301: SECTION A-1	1:100
A302: SECTION B-1 + B-3	1:100
A303: SECTION B-2	1:100
A304: SECTION B-4	1:100
A401: ADDITIONAL DETAILS	N/A

PROJECT NAME:

Indulgent Prostithenai: Ethical cacao-poeisis in the Old Castle Brewery, Woodstock

PROJECT ADDRESS:

6 Beach Road, Woodstock, Cape Town, 7915

CLIENT:


HONEST chocolate
64A Wale St, Cape Town, City Centre, Cape Town, 8000

CONS7908:
CONS 7908

DRAWN BY:
Anmari Herbert
2017080199

DATE:
14 November 2022


DRAWING NO:
A104

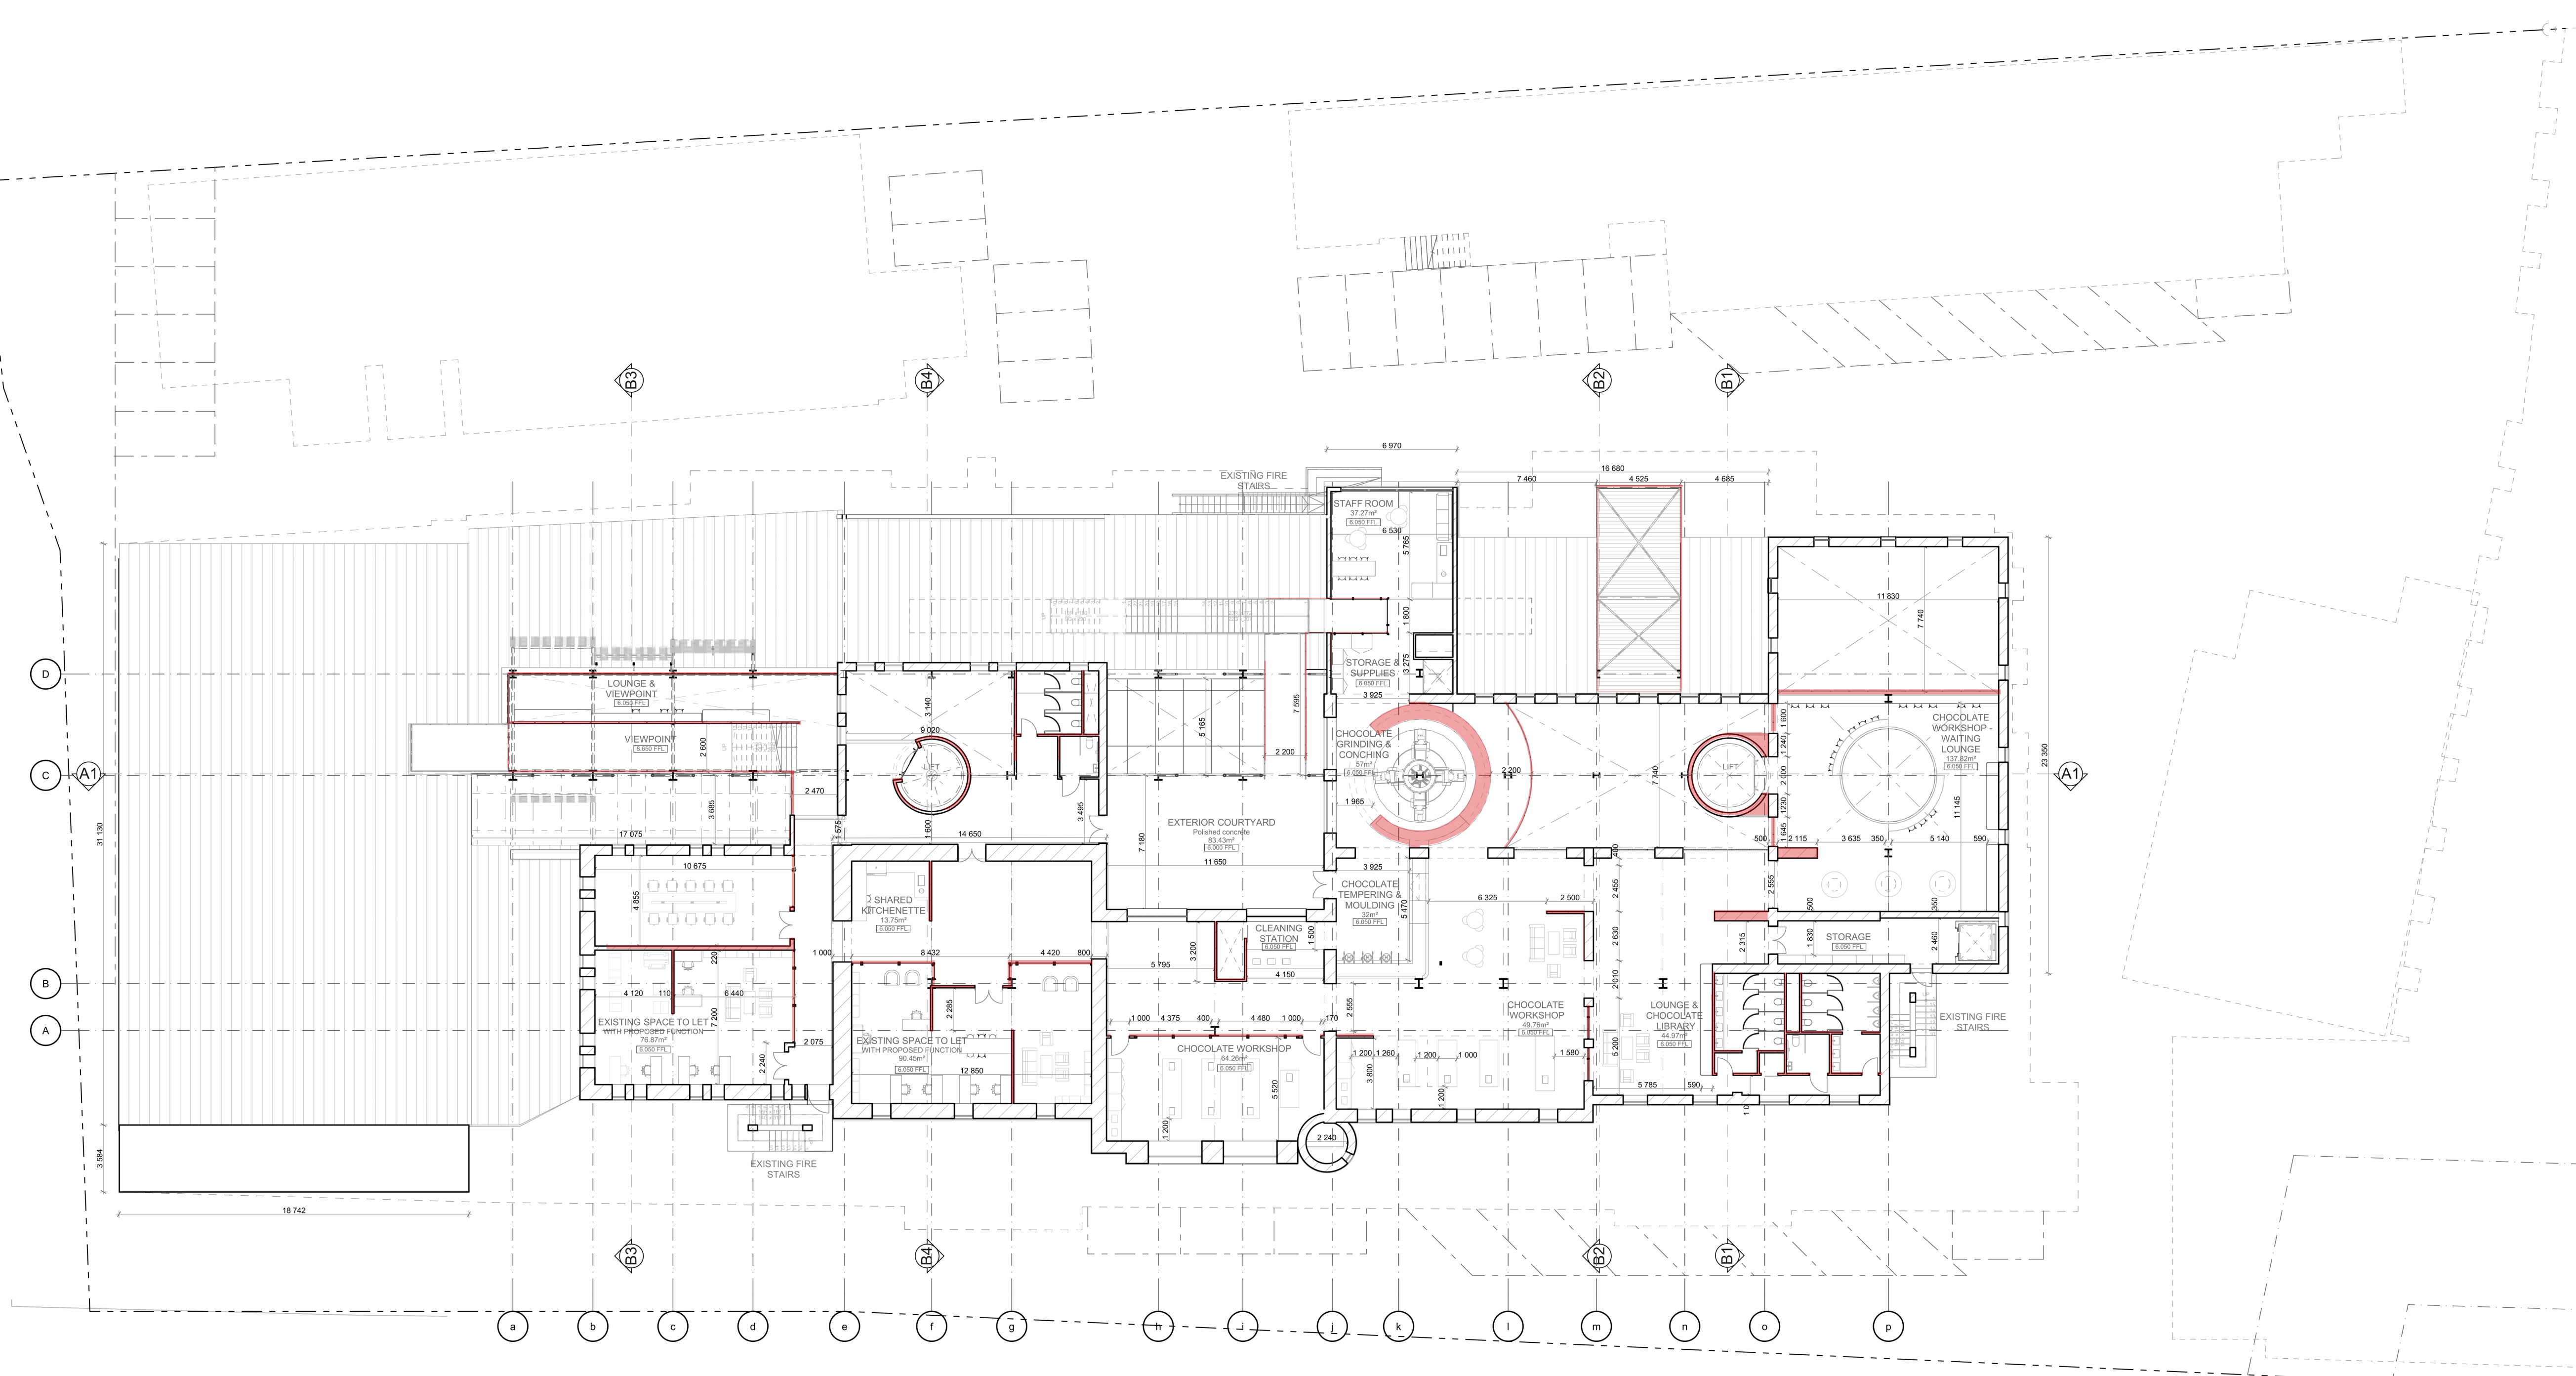

FIRST FLOOR
SCALE 1:200




EXISTING NEW

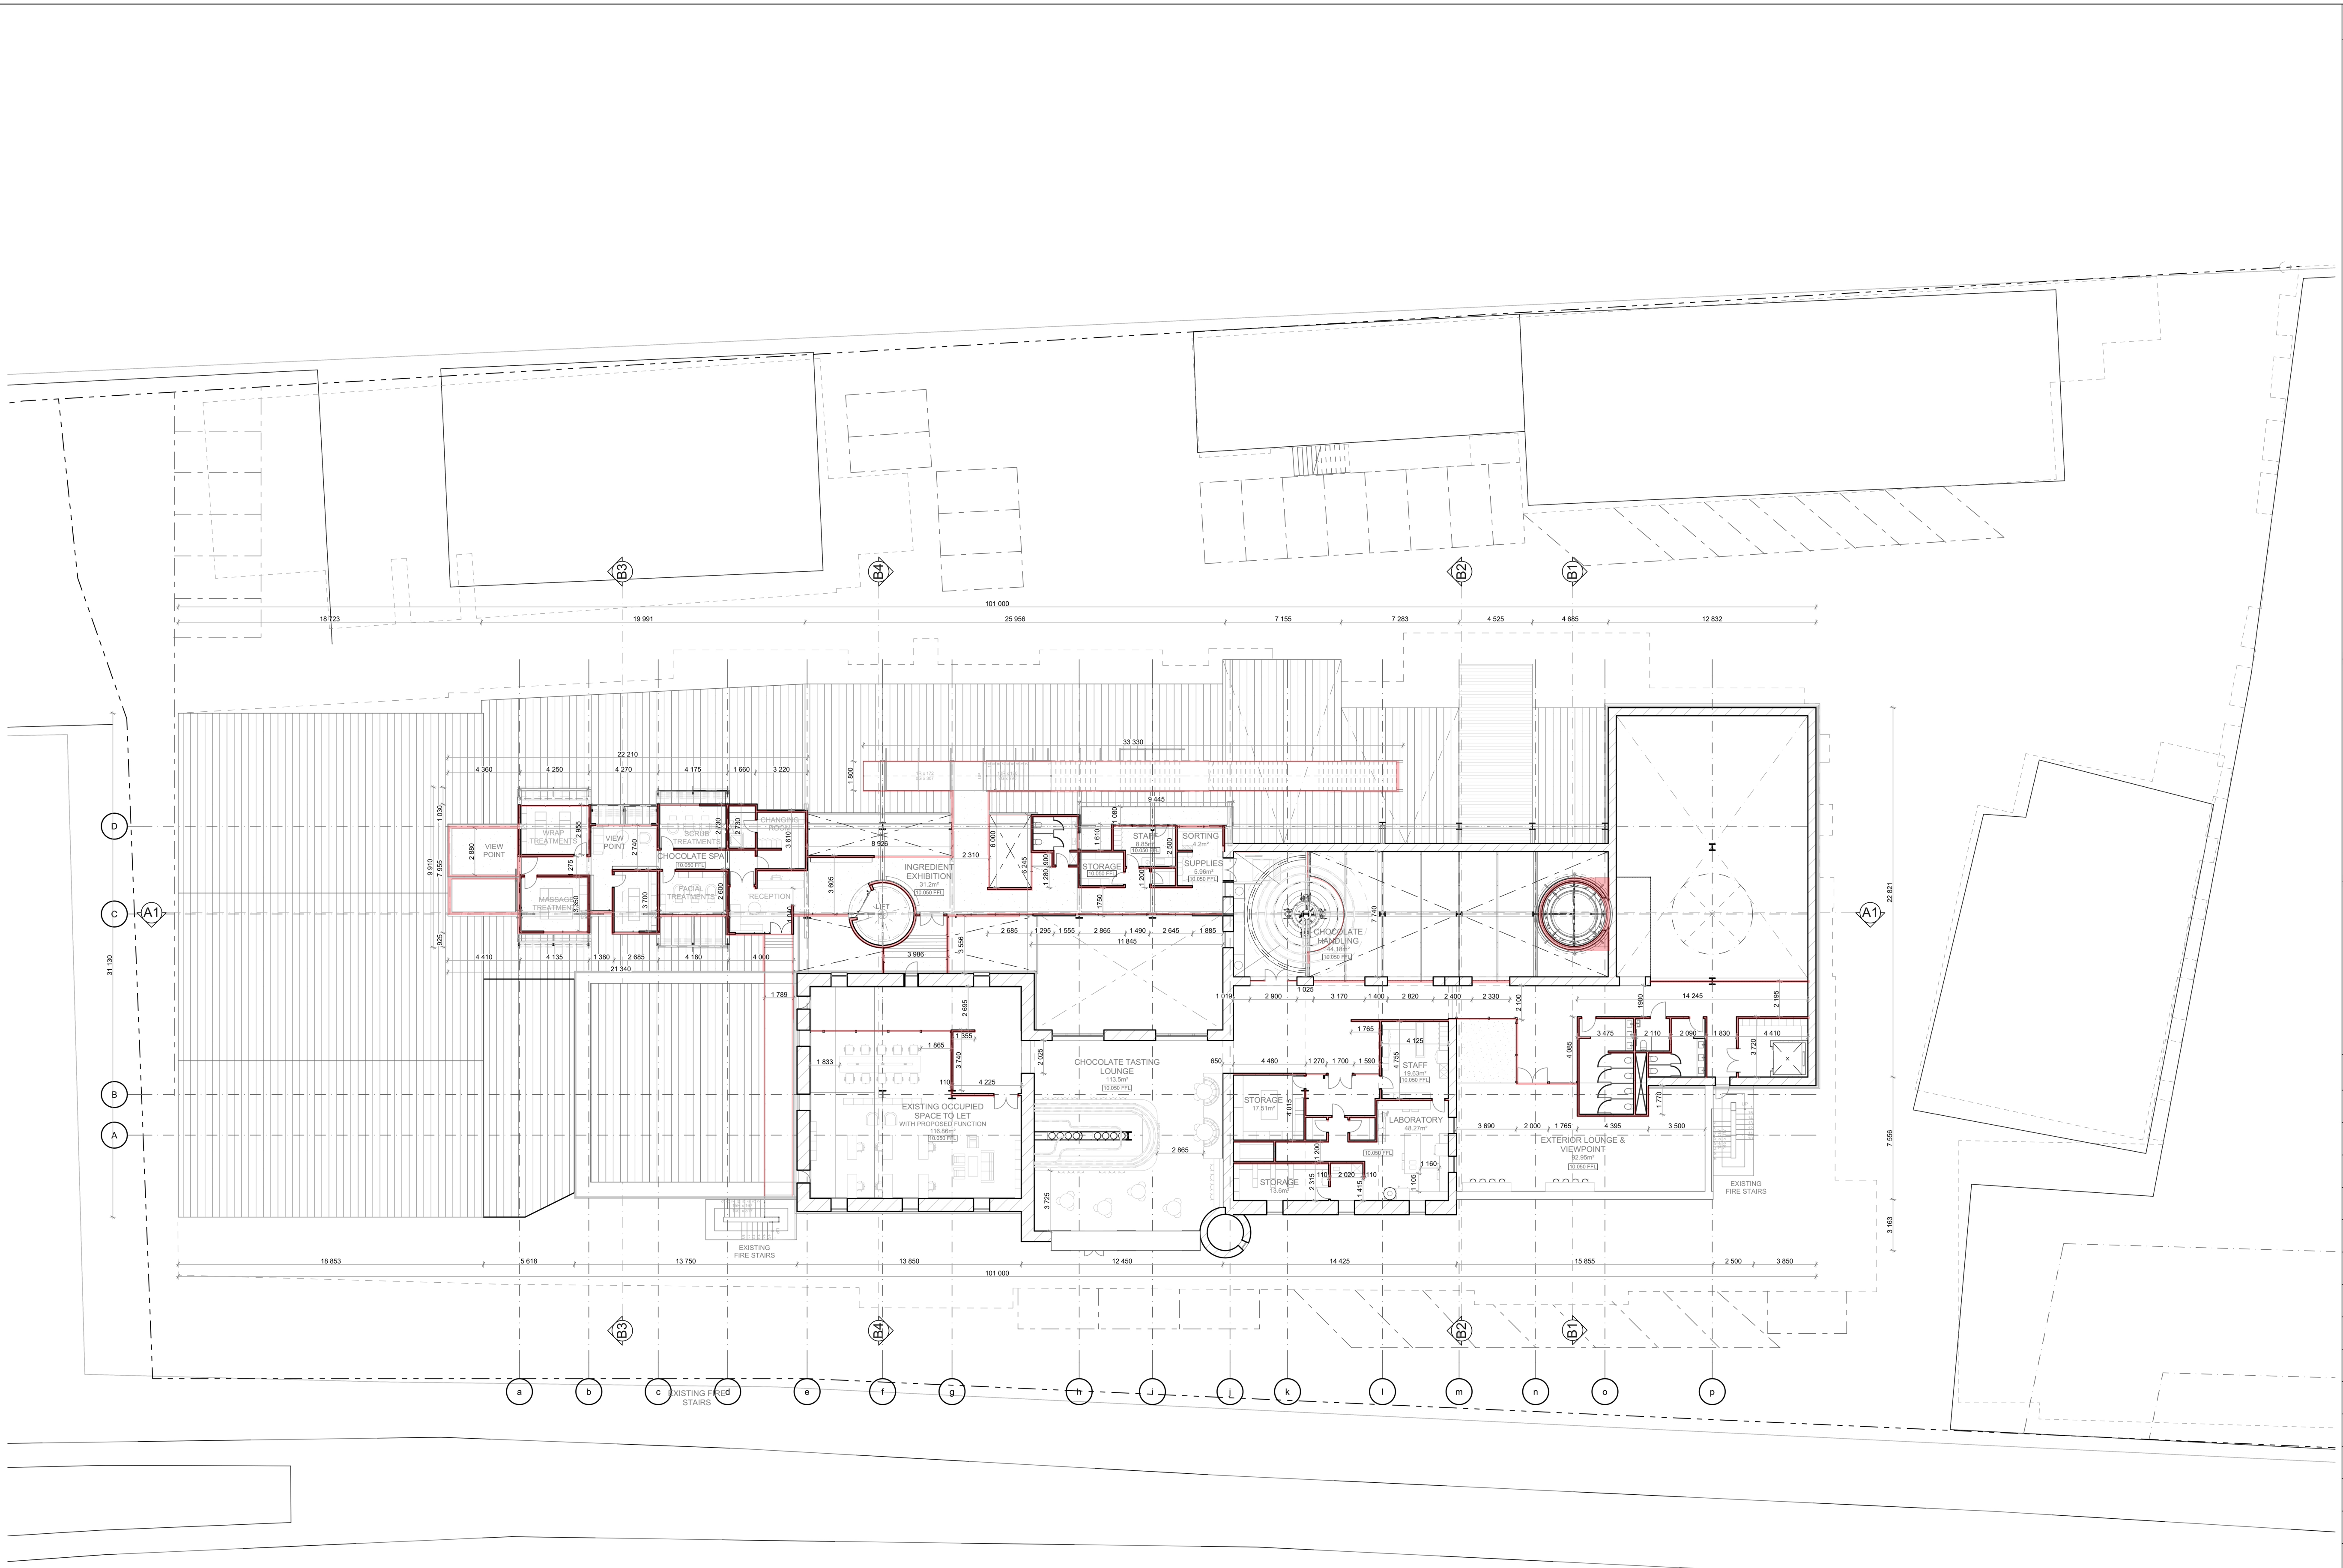

SECOND FLOOR
SCALE 1:200

EXISTING
 NEW

General notes:

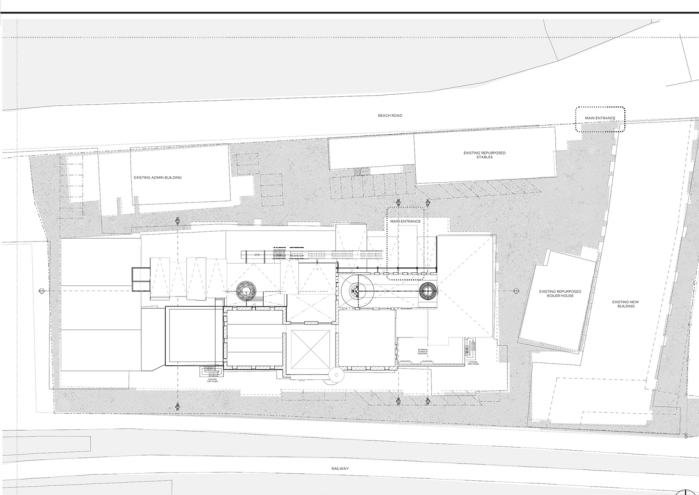

DRAWING TITLES:

DRAWING NAME:	SCALE
A101: SITE PLAN	1:200
A102: BASEMENT PLAN	1:200
A103: GROUND FLOOR PLAN	1:200
A104: FIRST FLOOR PLAN	1:200
A105: SECOND FLOOR PLAN	1:200
A106: ROOF PLAN	1:200
A201: ELEVATIONS	1:200
A202: ELEVATIONS	1:200
A301: SECTION A-1	1:200
A302: SECTION B-1	1:100
A303: SECTION B-2	1:100
A304: SECTION B-3	1:100
A303: SECTION B-4	1:100
A401: ADDITIONAL DETAILS	N/A

PROJECT NAME:
Indulgent Prostithenai: Ethical cacao-poeisis in the Old Castle Brewery, Woodstock

PROJECT ADDRESS:
6 Beach Road, Woodstock, Cape Town, 7915


CLIENT:
HONEST chocolate
64A Wale St, Cape Town, City Centre, Cape Town, 8000

CONS7908:
CONS 7908

DRAWN BY:
Anmari Herbert
2017080199

DATE:
14 November 2022


DRAWING NO:
A105

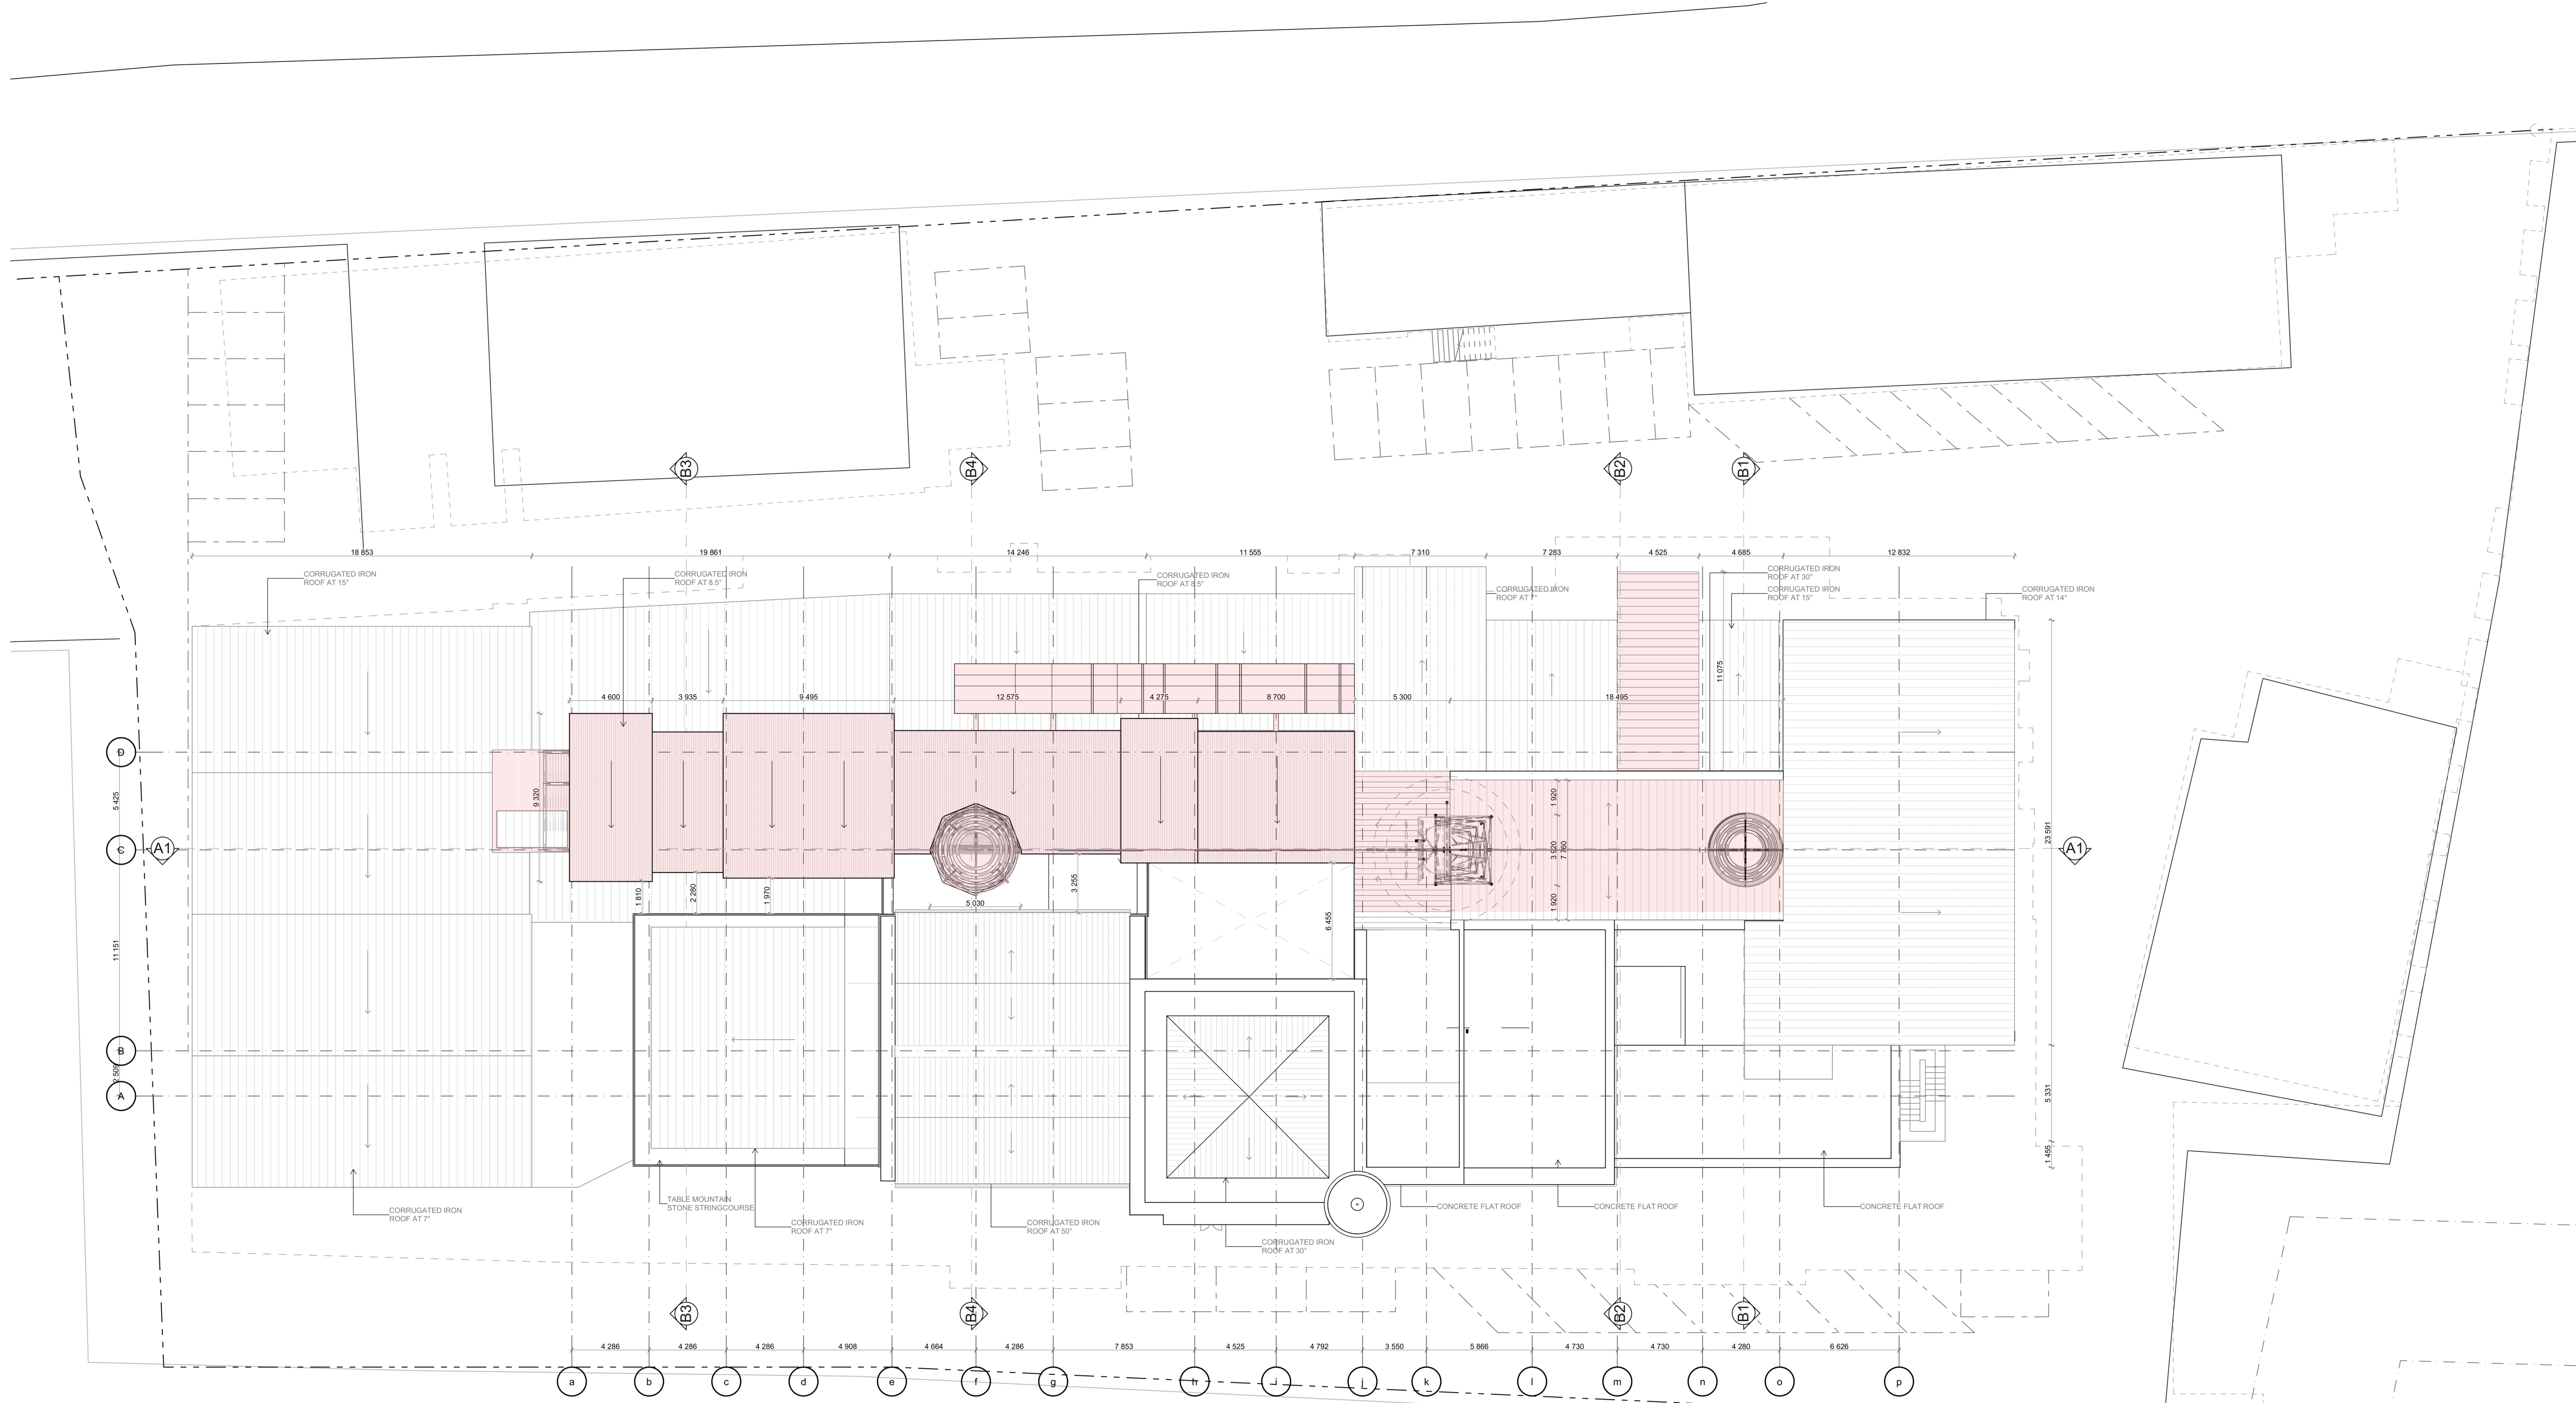

ROOF PLAN
SCALE 1:200

EXISTING
 NEW

General notes:

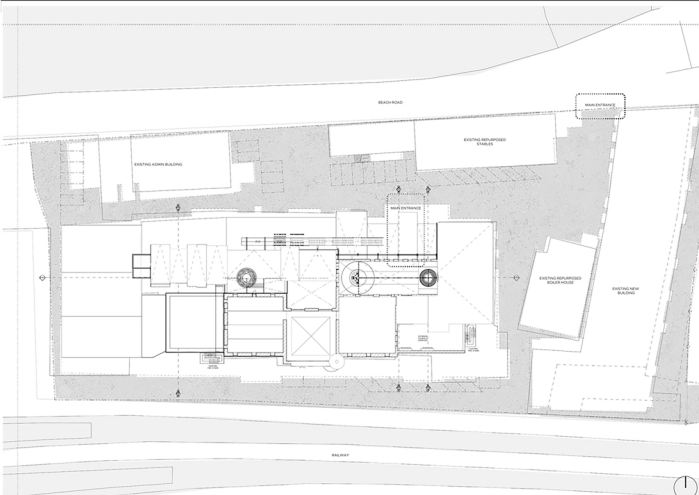

DRAWING TITLES:

DRAWING NAME:	SCALE
A101: SITE PLAN	1:200
A102: BASEMENT PLAN	1:200
A103: GROUND FLOOR PLAN	1:200
A104: FIRST FLOOR PLAN	1:200
A105: SECOND FLOOR PLAN	1:200
A106: ROOF PLAN	1:200
A201: ELEVATIONS	1:200
A202: ELEVATIONS	1:200
A301: SECTION A-1	1:100
A302: SECTION B-1 + B-3	1:100
A303: SECTION B-2	1:100
A304: SECTION B-4	1:100
A401: ADDITIONAL DETAILS	N/A

PROJECT NAME:

Indulgent Prostithenai: Ethical cacao-poeisis in the Old Castle Brewery, Woodstock

PROJECT ADDRESS:
6 Beach Road,
Woodstock,
Cape Town, 7915

CLIENT:
HONEST chocolate
64A Wale St, Cape Town,
City Centre, Cape Town,
8000

CONS7908:
CONS 7908

DRAWN BY:
Anmari Herbert
2017080199


DATE:
14 November 2022

DRAWING NO:
A106

General notes:




NORTH ELEVATION

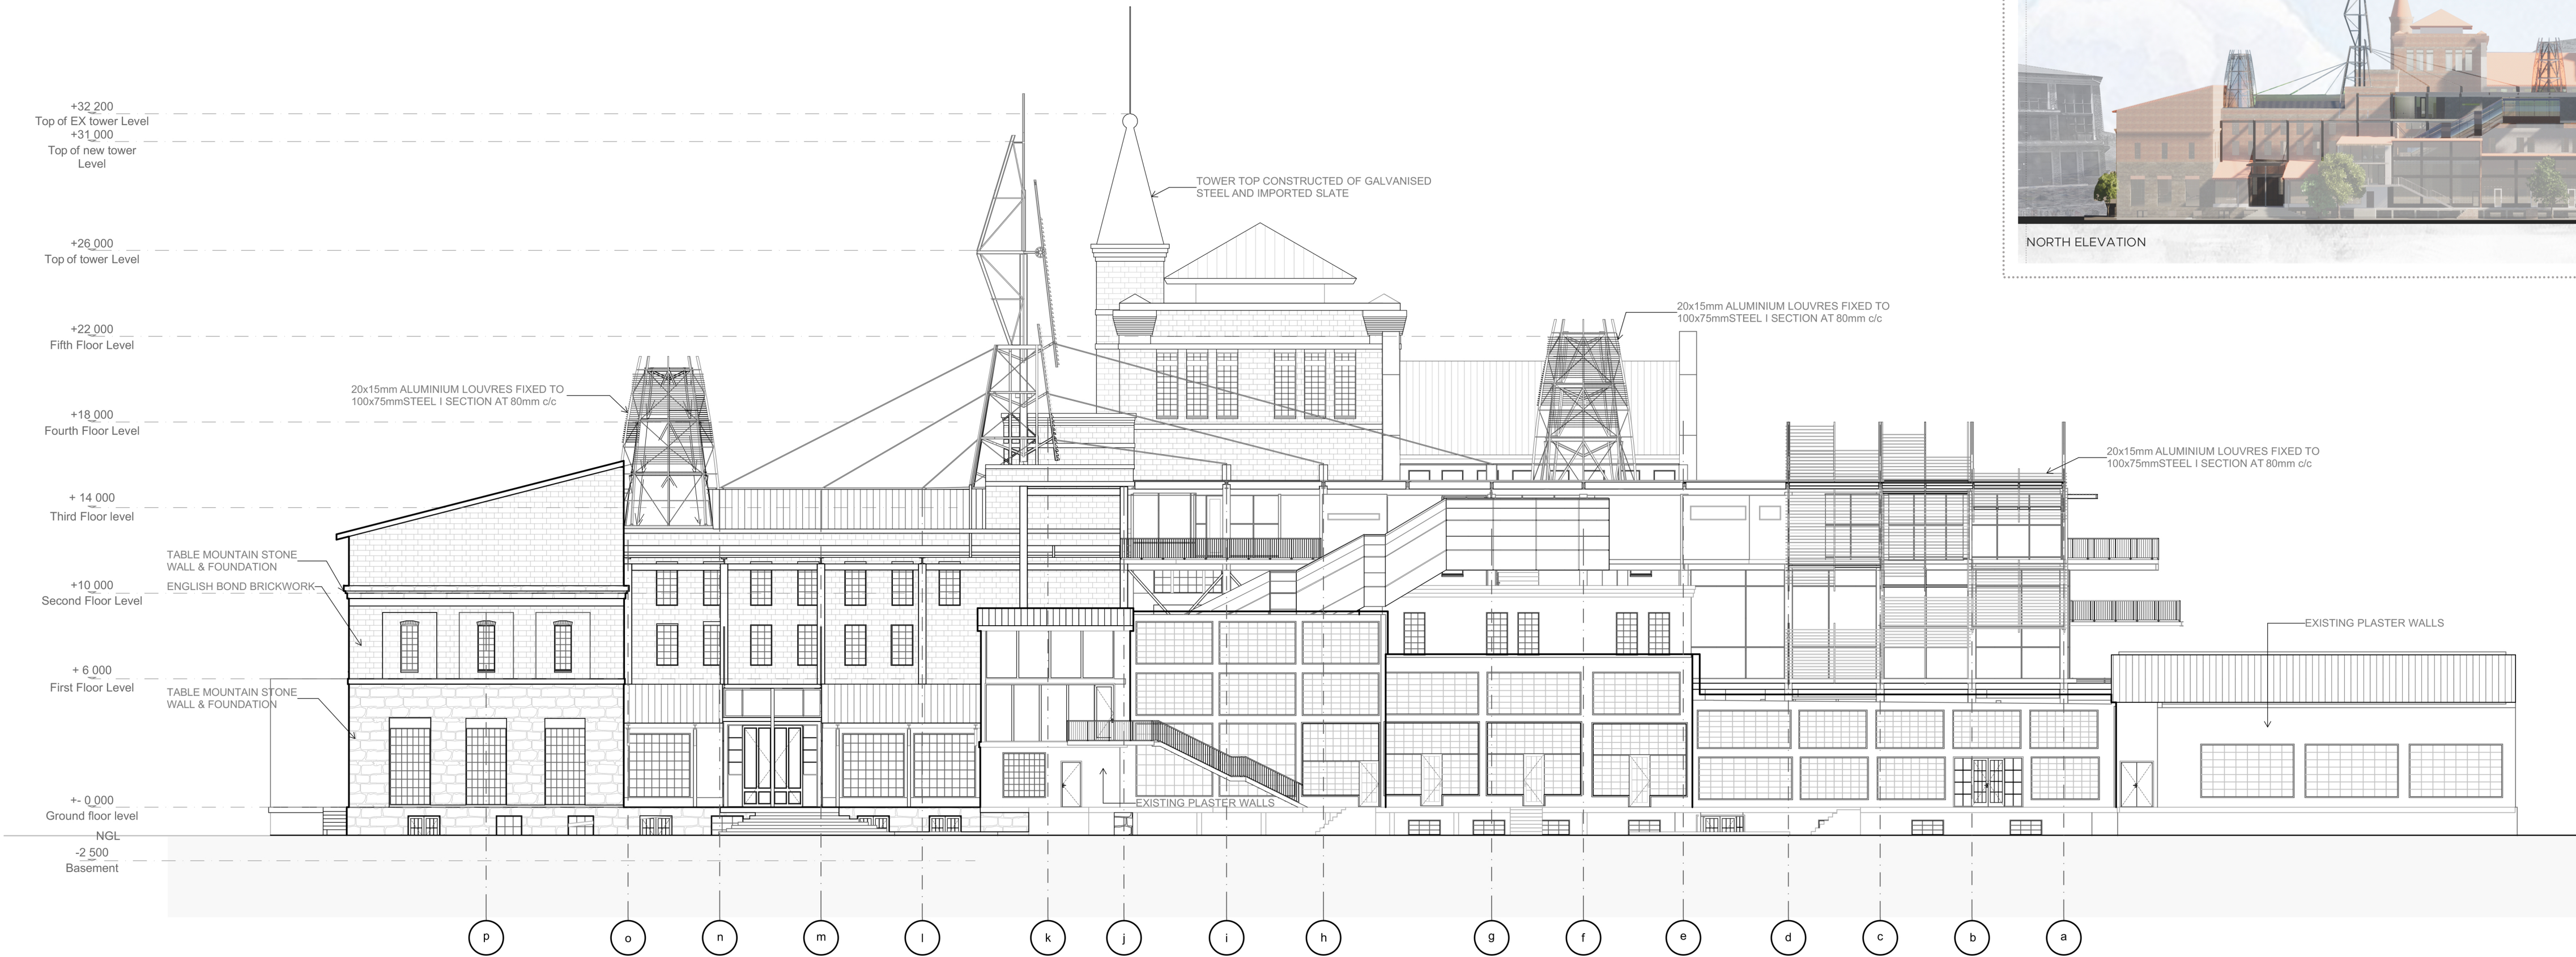


NORTH ELEVATION
SCALE 1:200



SOUTH ELEVATION

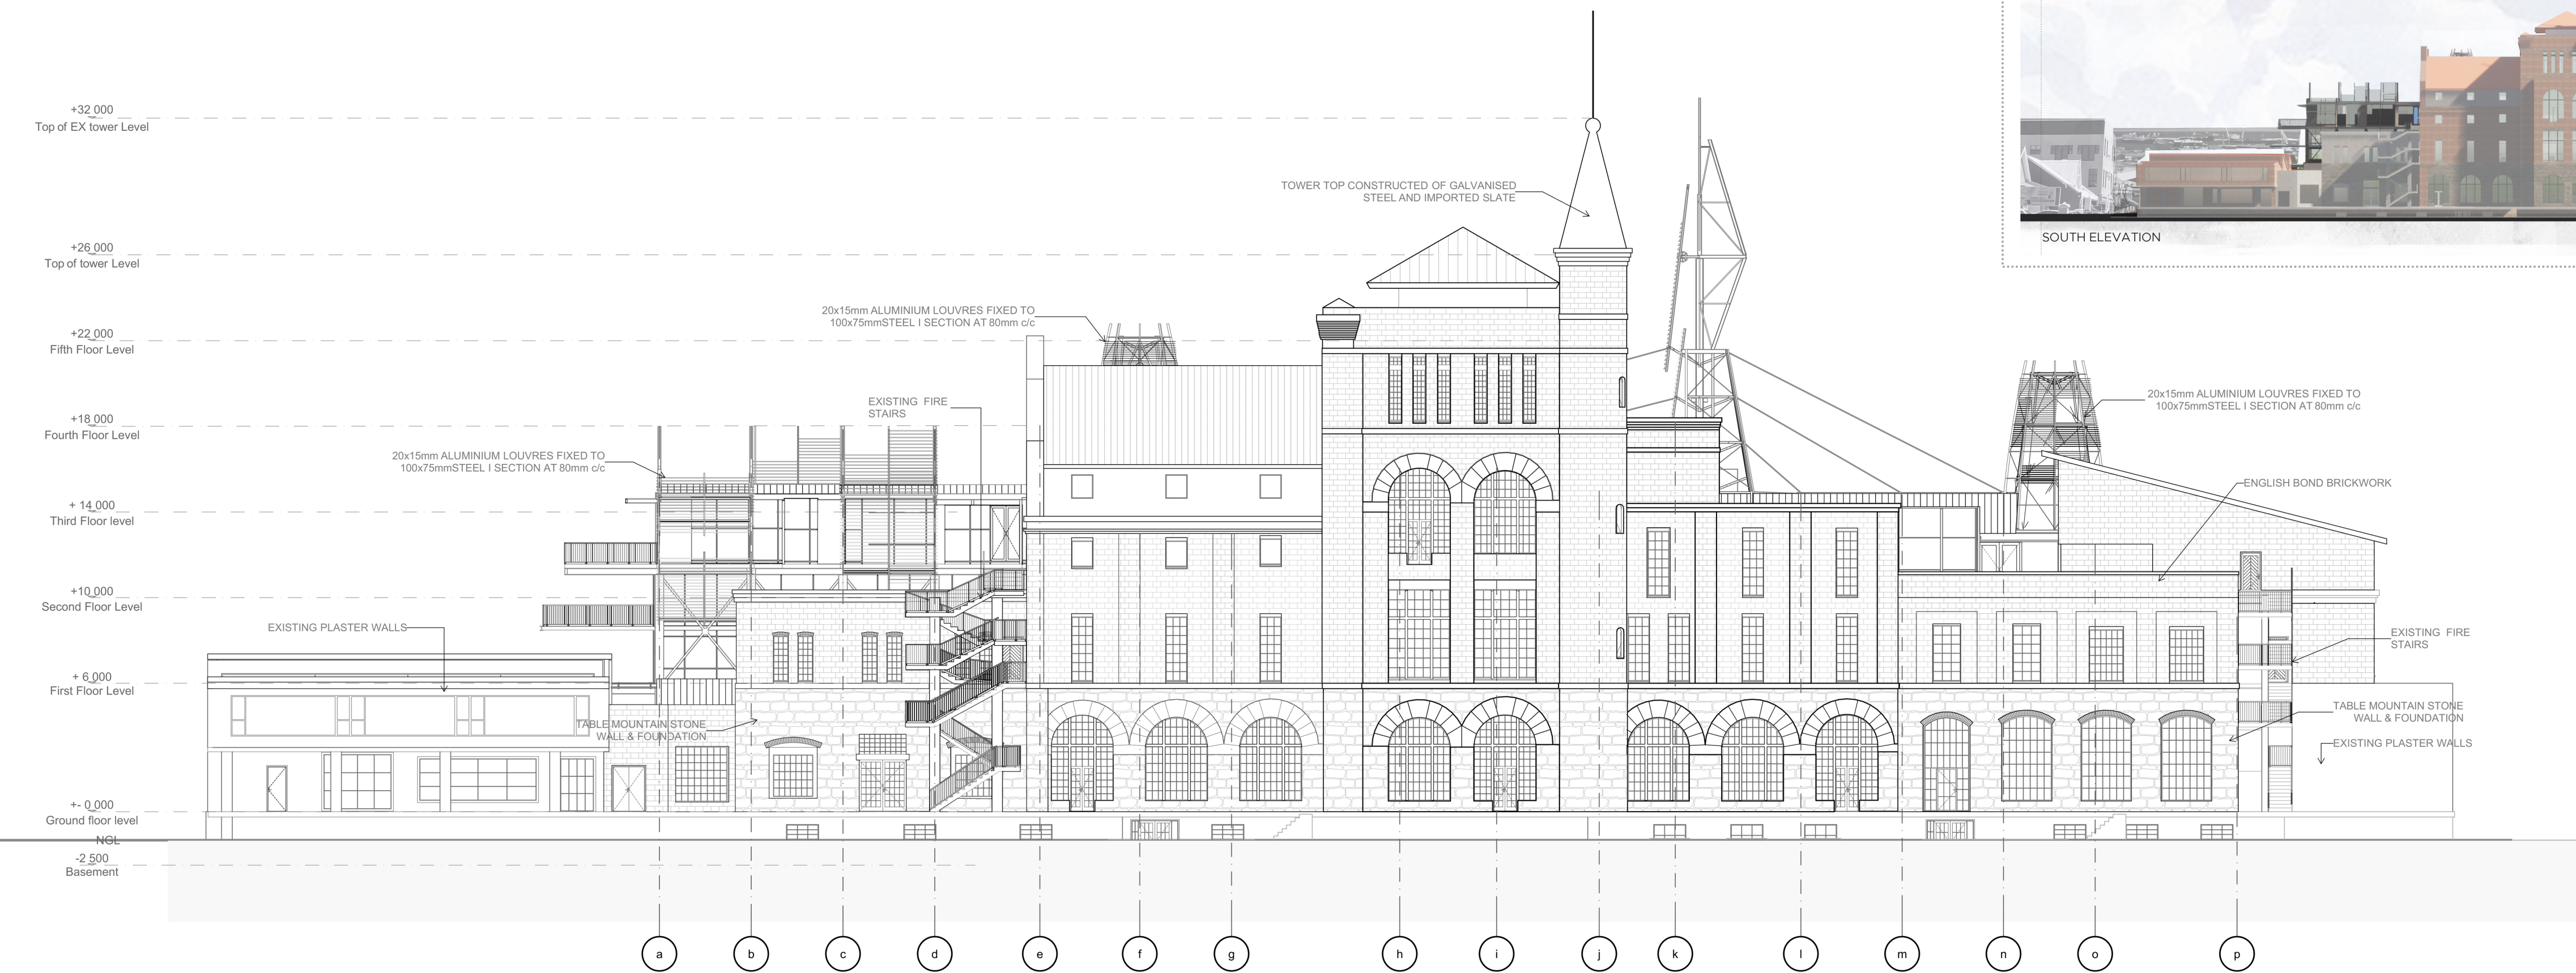

SOUTH ELEVATION
SCALE 1:200

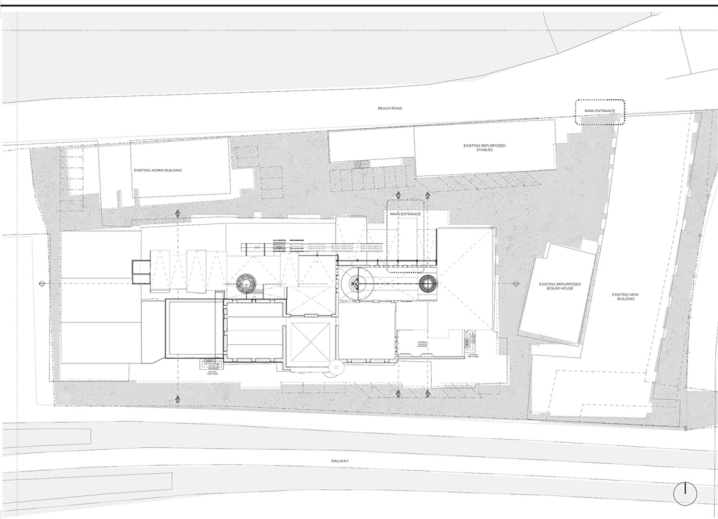

DRAWING TITLES:

DRAWING NAME:	SCALE
A101: SITE PLAN	1:200
A102: BASEMENT PLAN	1:200
A103: GROUND FLOOR PLAN	1:200
A104: FIRST FLOOR PLAN	1:200
A105: SECOND FLOOR PLAN	1:200
A106: ROOF PLAN	1:200
A201: ELEVATIONS	1:200
A202: ELEVATIONS	1:200
A301: SECTION A-1	1:100
A302: SECTION B-1 + B-3	1:100
A303: SECTION B-2	1:100
A304: SECTION B-4	1:100
A401: ADDITIONAL DETAILS	N/A


PROJECT NAME:

Indulgent Prostithenai: Ethical cacao-poeisis in the Old Castle Brewery, Woodstock


PROJECT ADDRESS:	CLIENT:
6 Beach Road, Woodstock, Cape Town, 7915	HONEST chocolate 64A Wale St, Cape Town, City Centre, Cape Town, 8000

CONS7908:	DRAWN BY:
CONS 7908	Anmari Herbert 2017080199


DATE:	DRAWING NO:
14 November 2022	A201

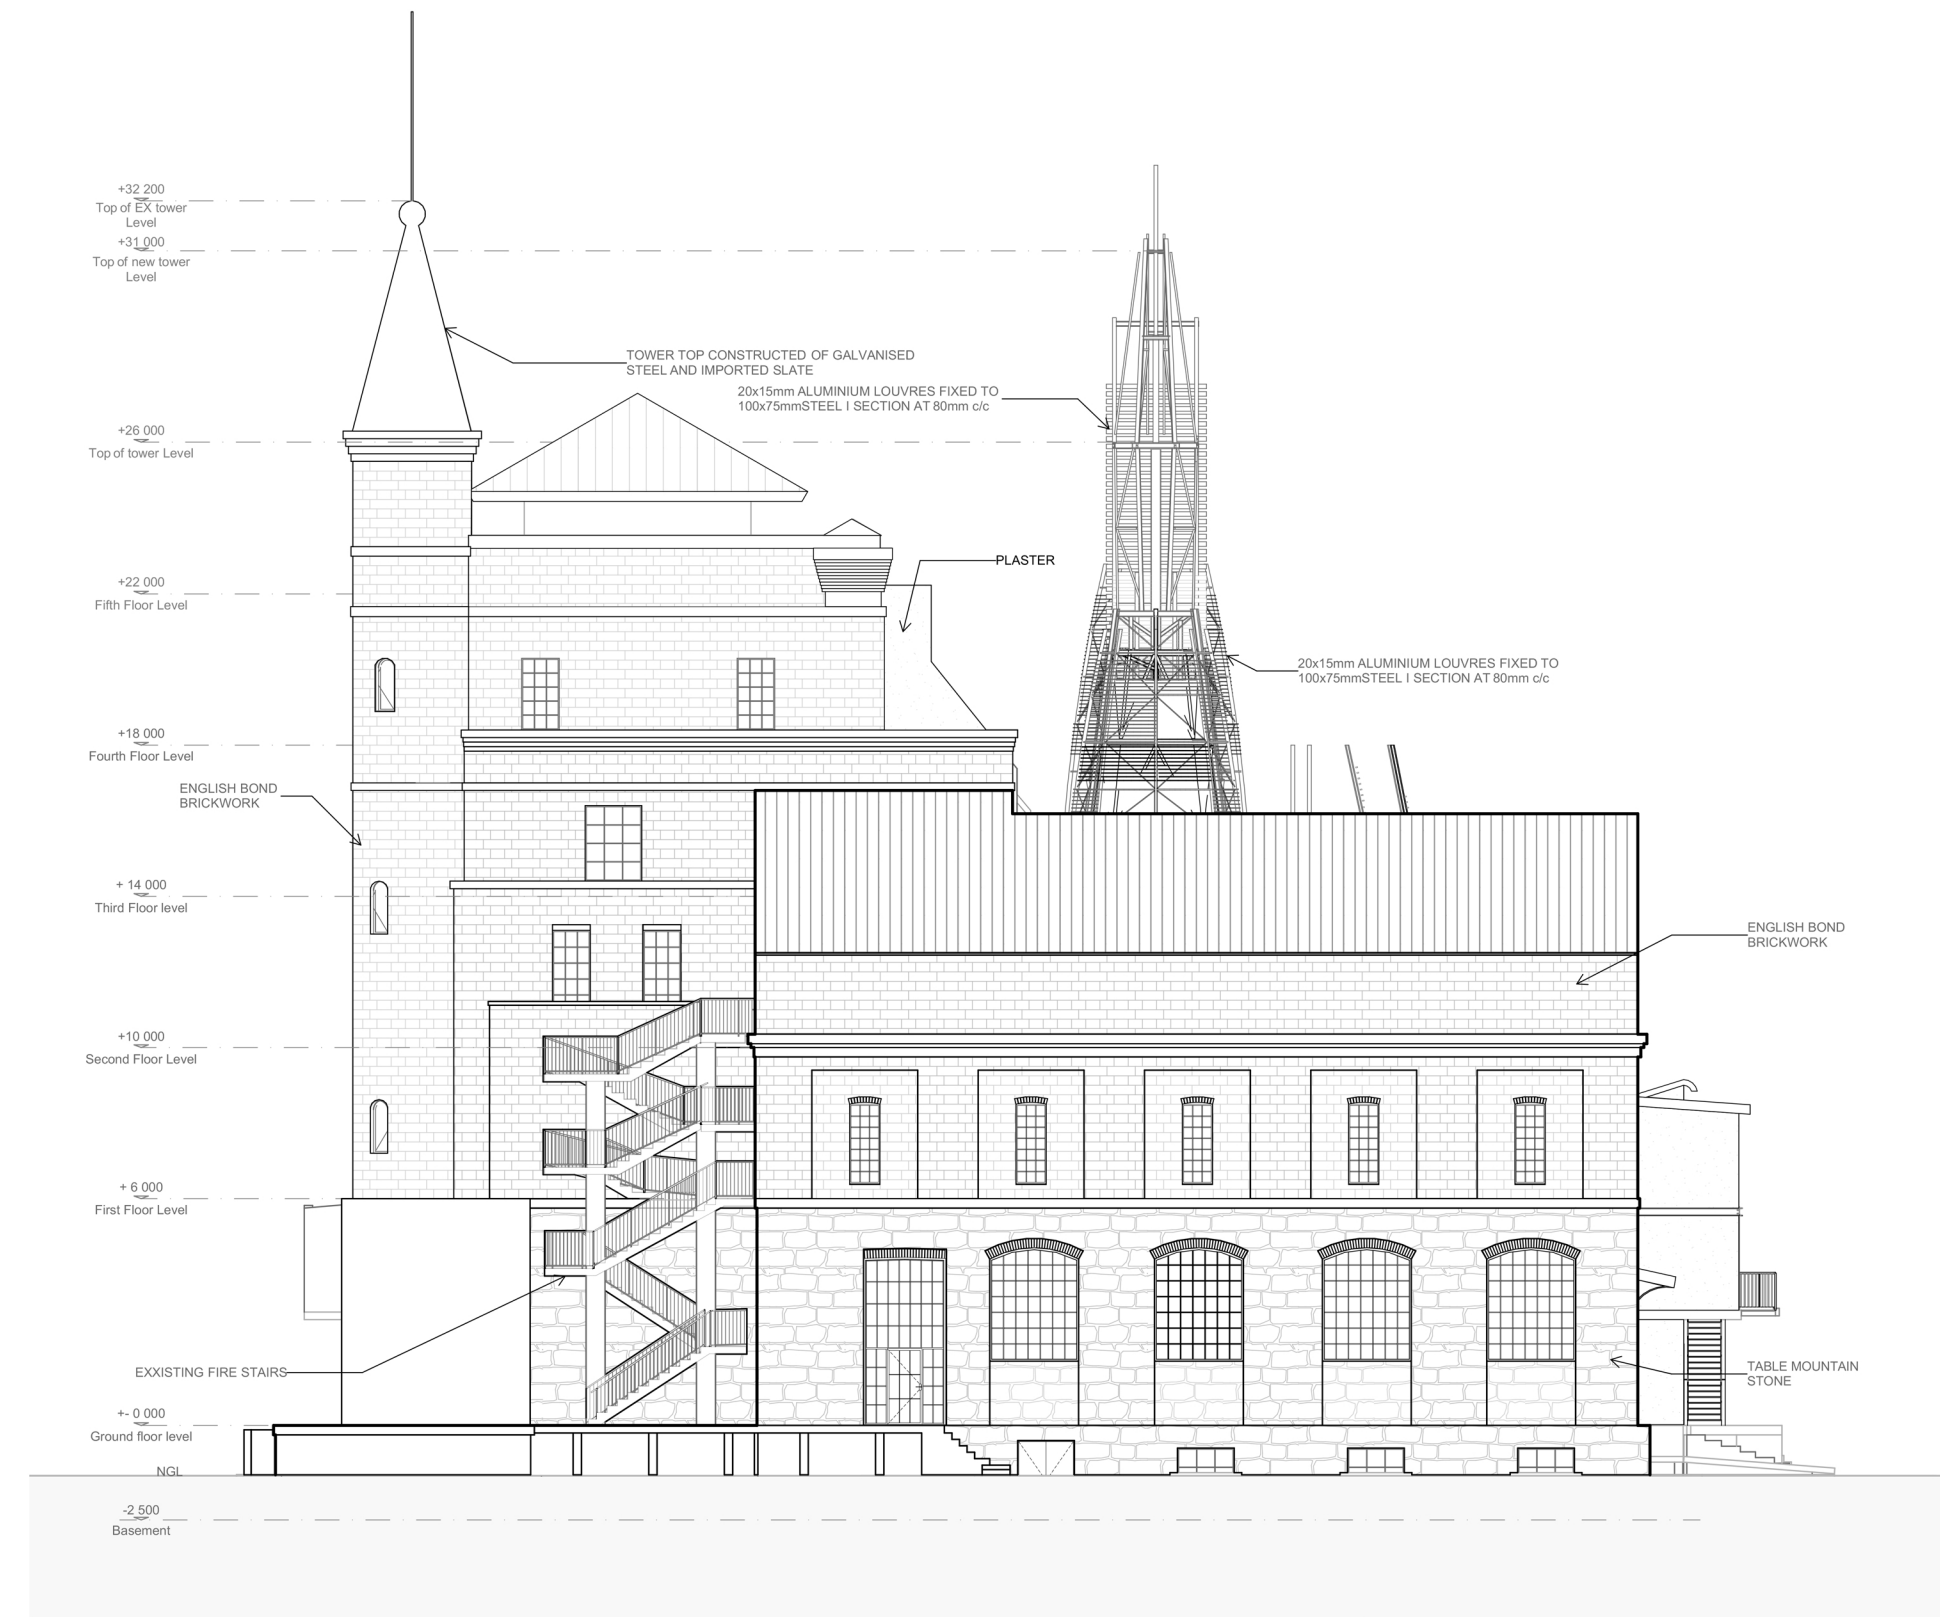

EAST ELEVATION
SCALE 1:200

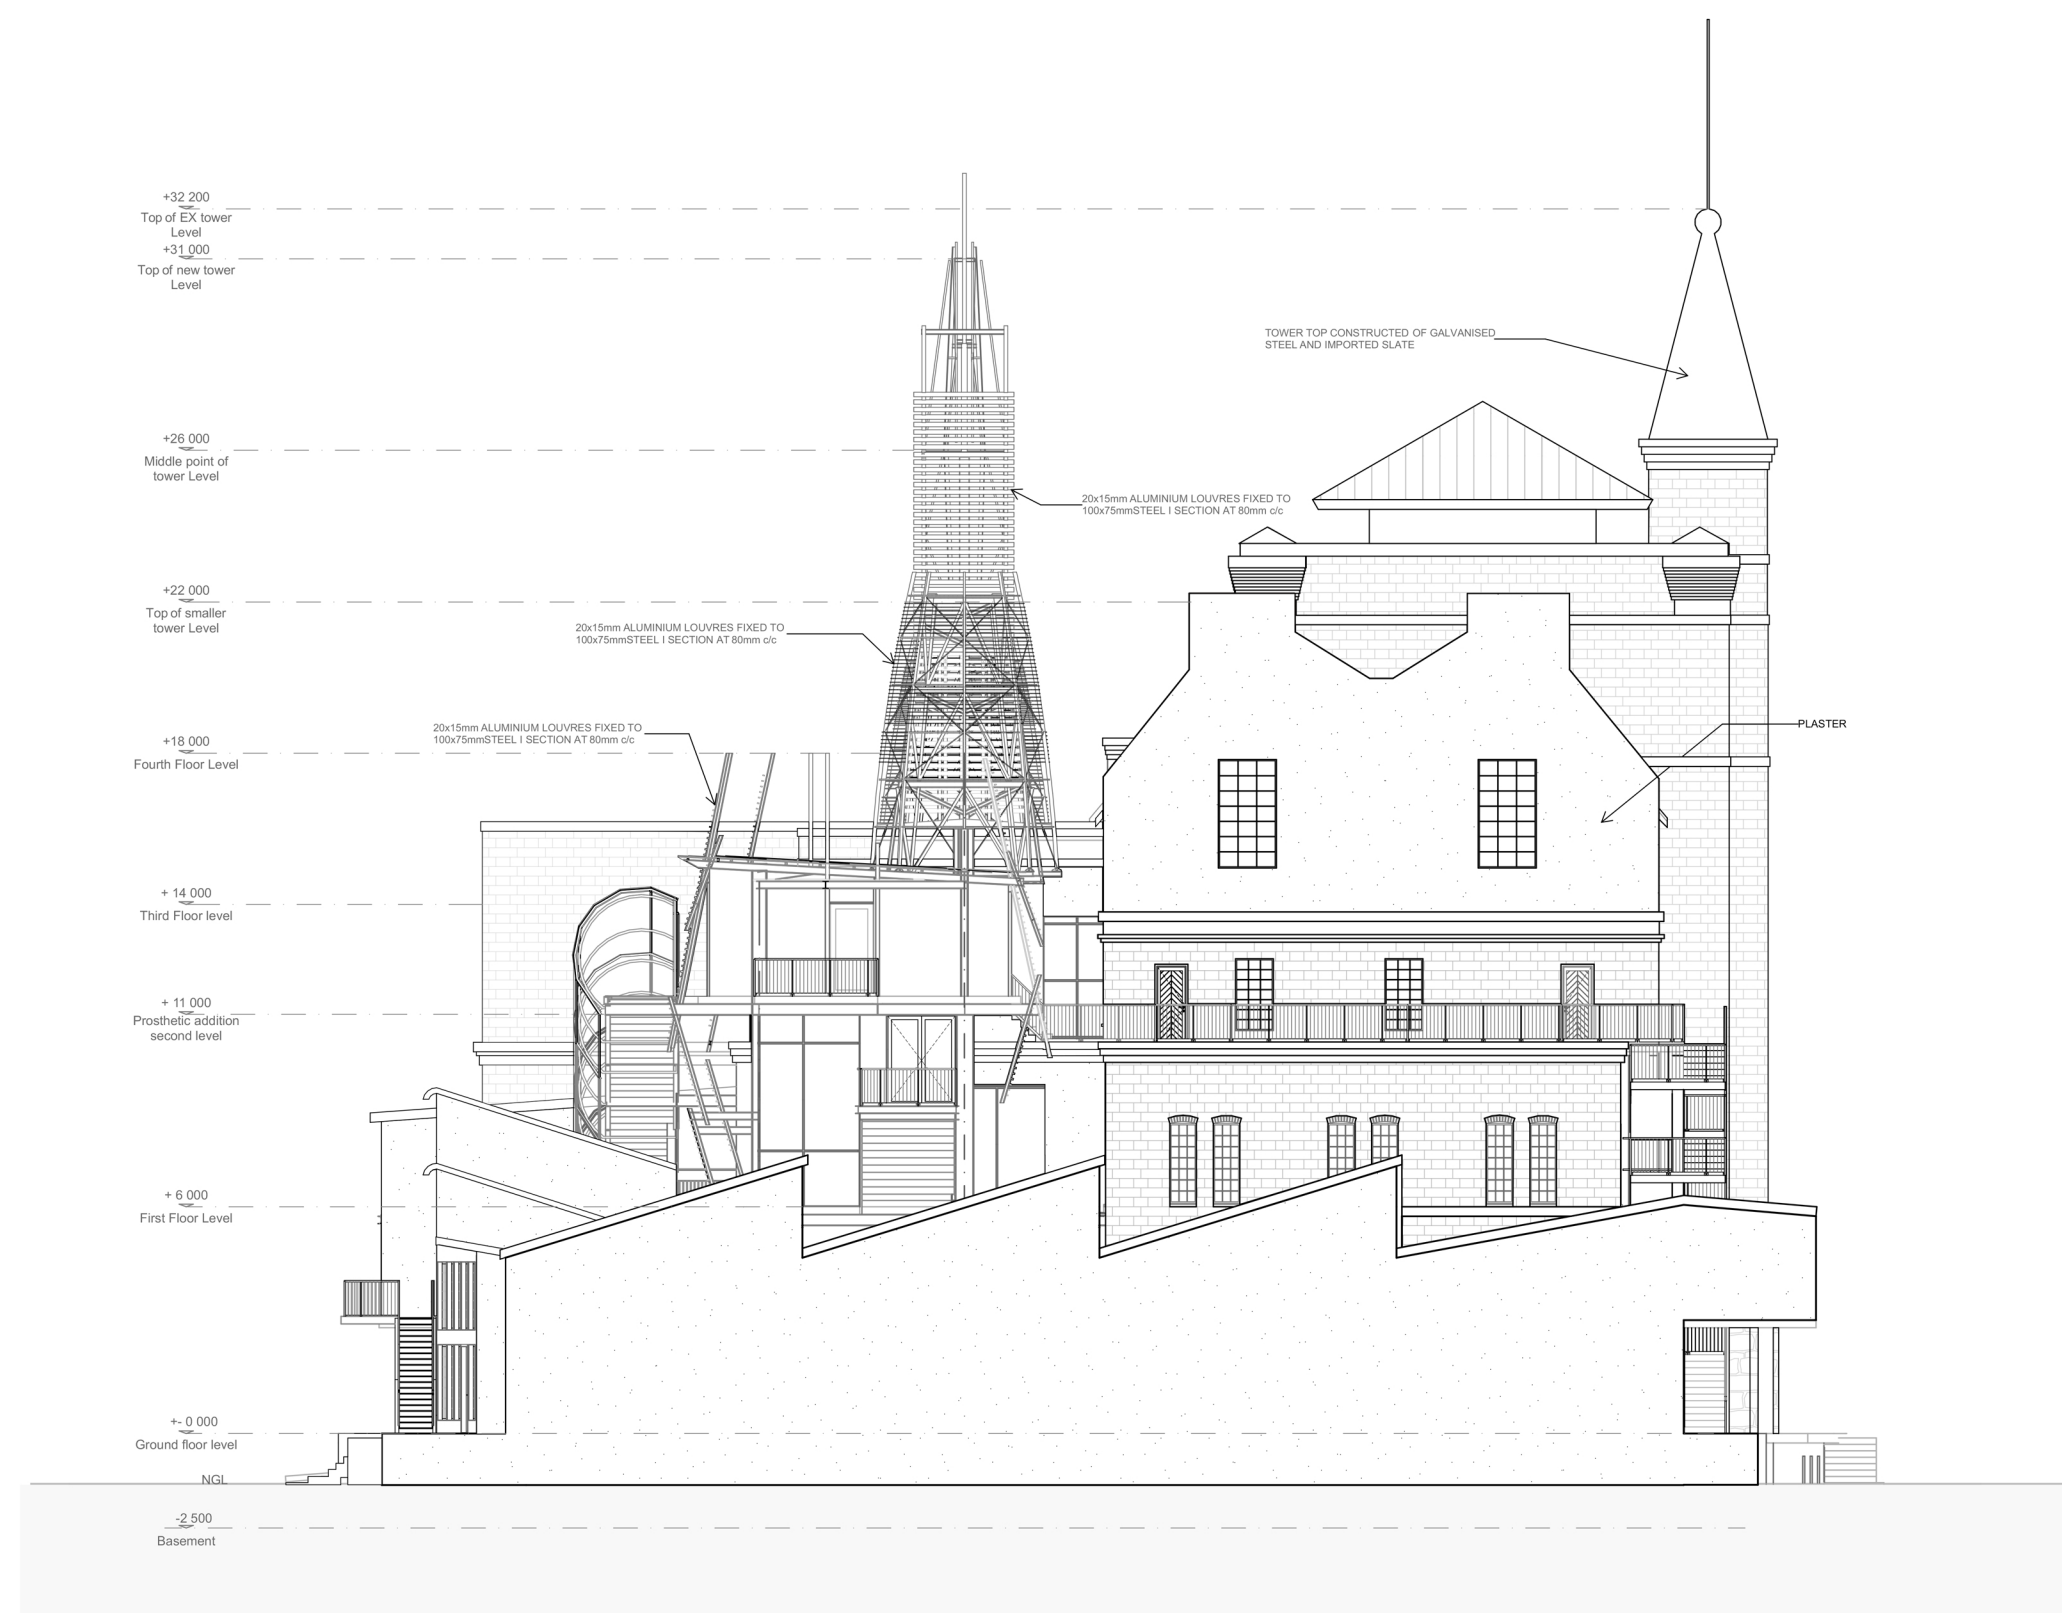


WEST ELEVATION
SCALE 1:200

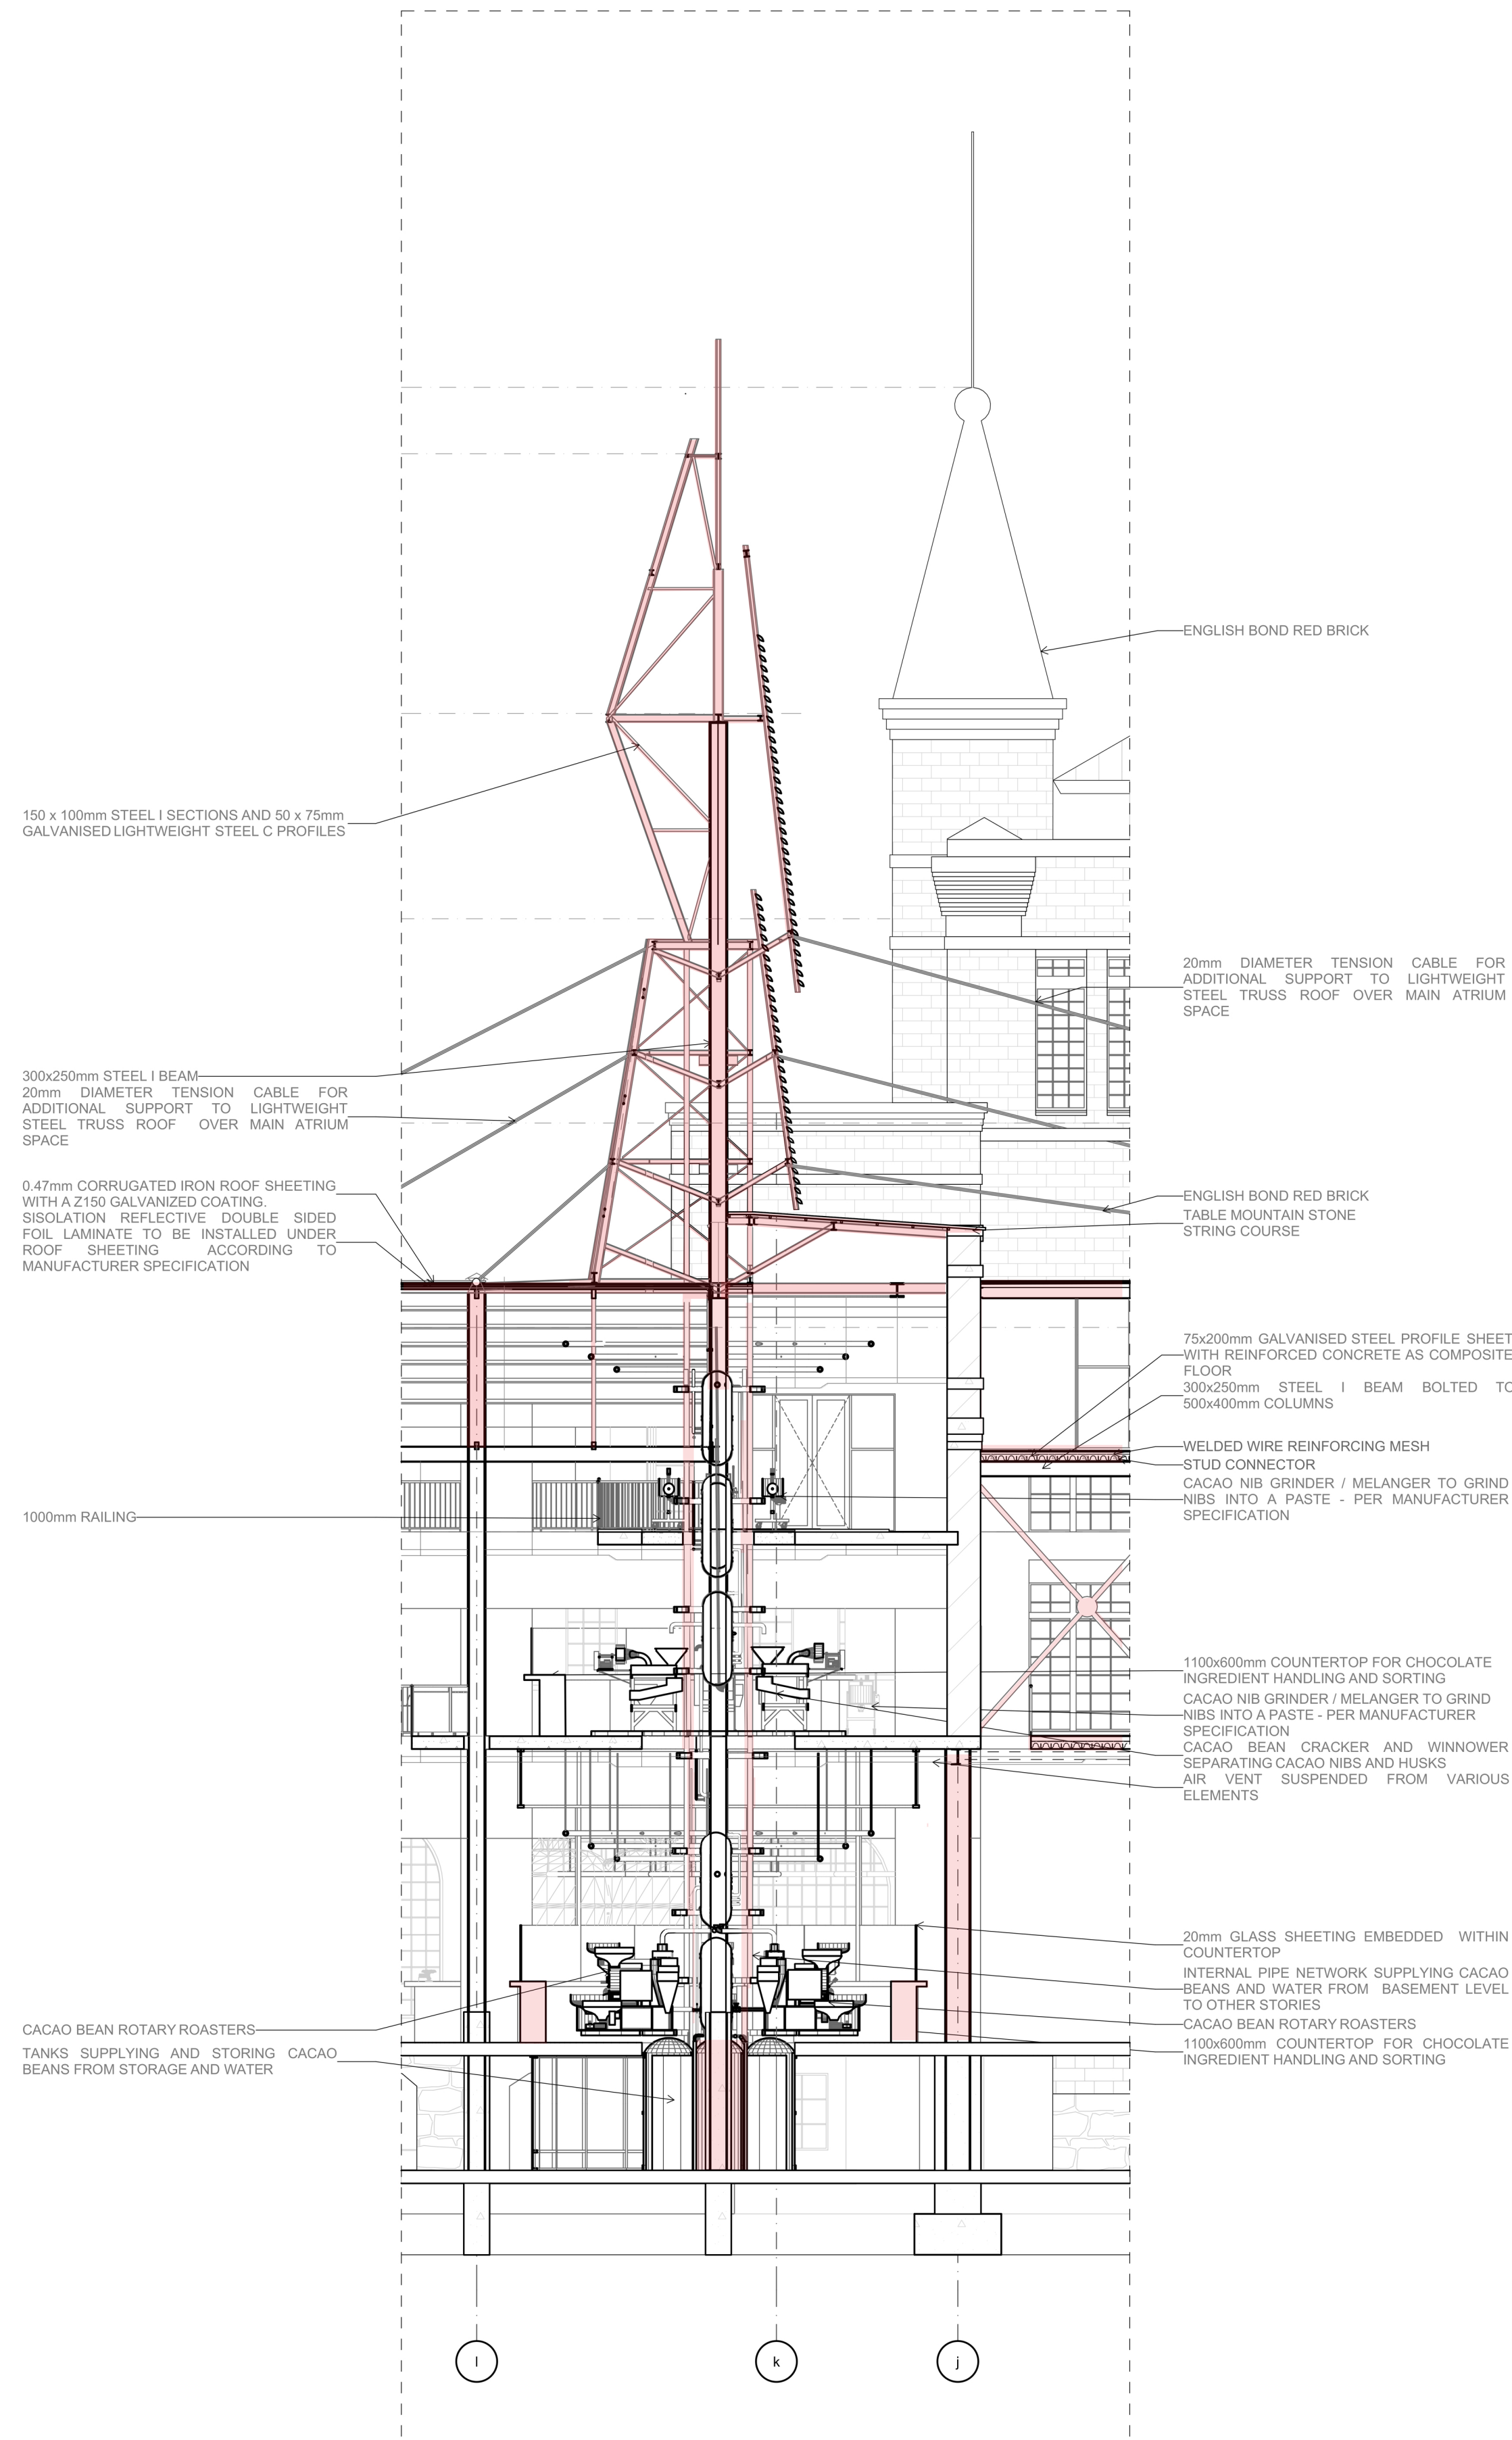

DETAIL 03 - CHOCOLATE PRODUCTION STACK
SCALE 1:100

EXISTING NEW

General notes:

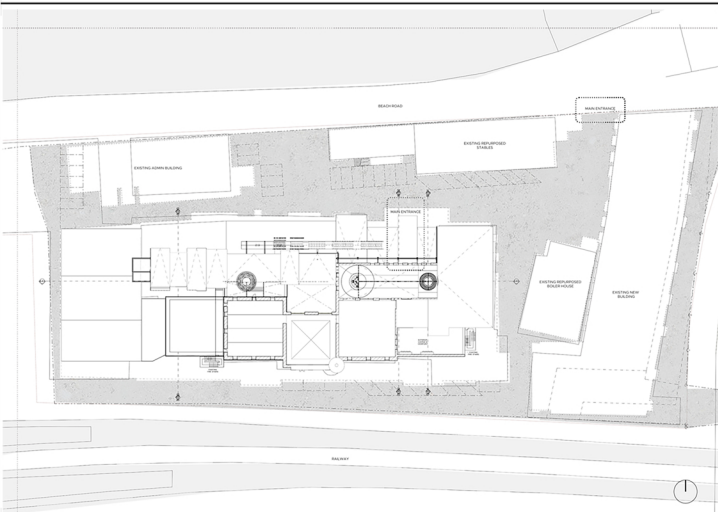

DRAWING TITLES:

DRAWING NAME:	SCALE
A101: SITE PLAN	1:200
A102: BASEMENT PLAN	1:200
A103: GROUND FLOOR PLAN	1:200
A104: FIRST FLOOR PLAN	1:200
A105: SECOND FLOOR PLAN	1:200
A106: ROOF PLAN	1:200
A201: ELEVATIONS	1:200
A202: ELEVATIONS	1:200
A301: SECTION A-1	1:100
A302: SECTION B-1 + B-3	1:100
A303: SECTION B-2	1:100
A304: SECTION B-4	1:100
A401: ADDITIONAL DETAILS	N/A

PROJECT NAME:
Indulgent Prostithenai: Ethical cacao-poeisis
in the Old Castle Brewery, Woodstock

PROJECT ADDRESS:
6 Beach Road,
Woodstock,
Cape Town, 7915


CLIENT:
HONEST chocolate
64A Wale St, Cape Town,
City Centre, Cape Town,
8000

CONS7908:
CONS 7908

DRAWN BY:
Anmari Herbert
2017080199


DATE:
14 November 2022

DRAWING NO:
A202

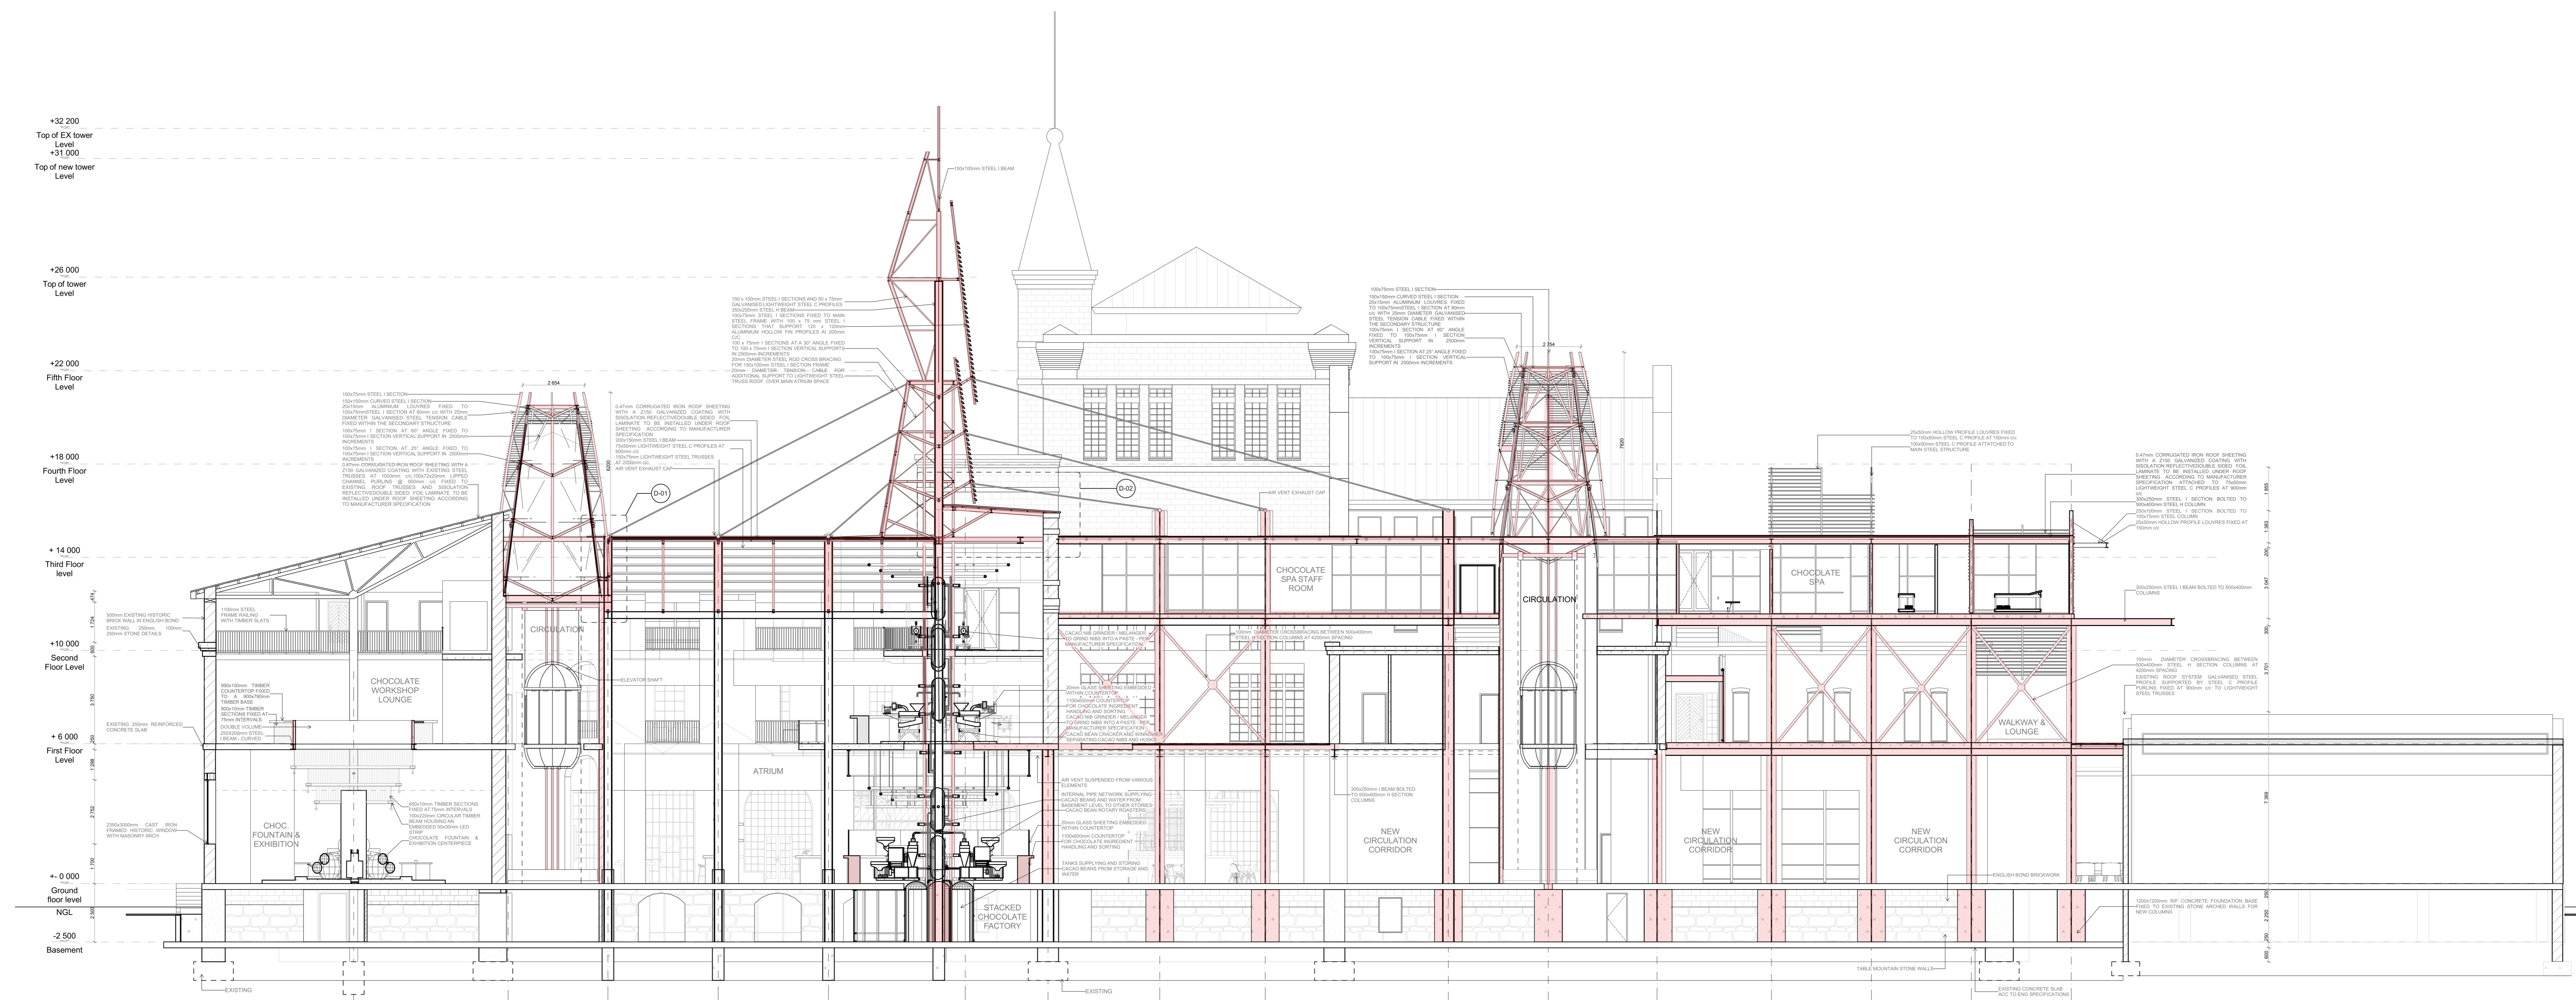


SECTION A-1
SCALE 1:100

EXISTING NEW

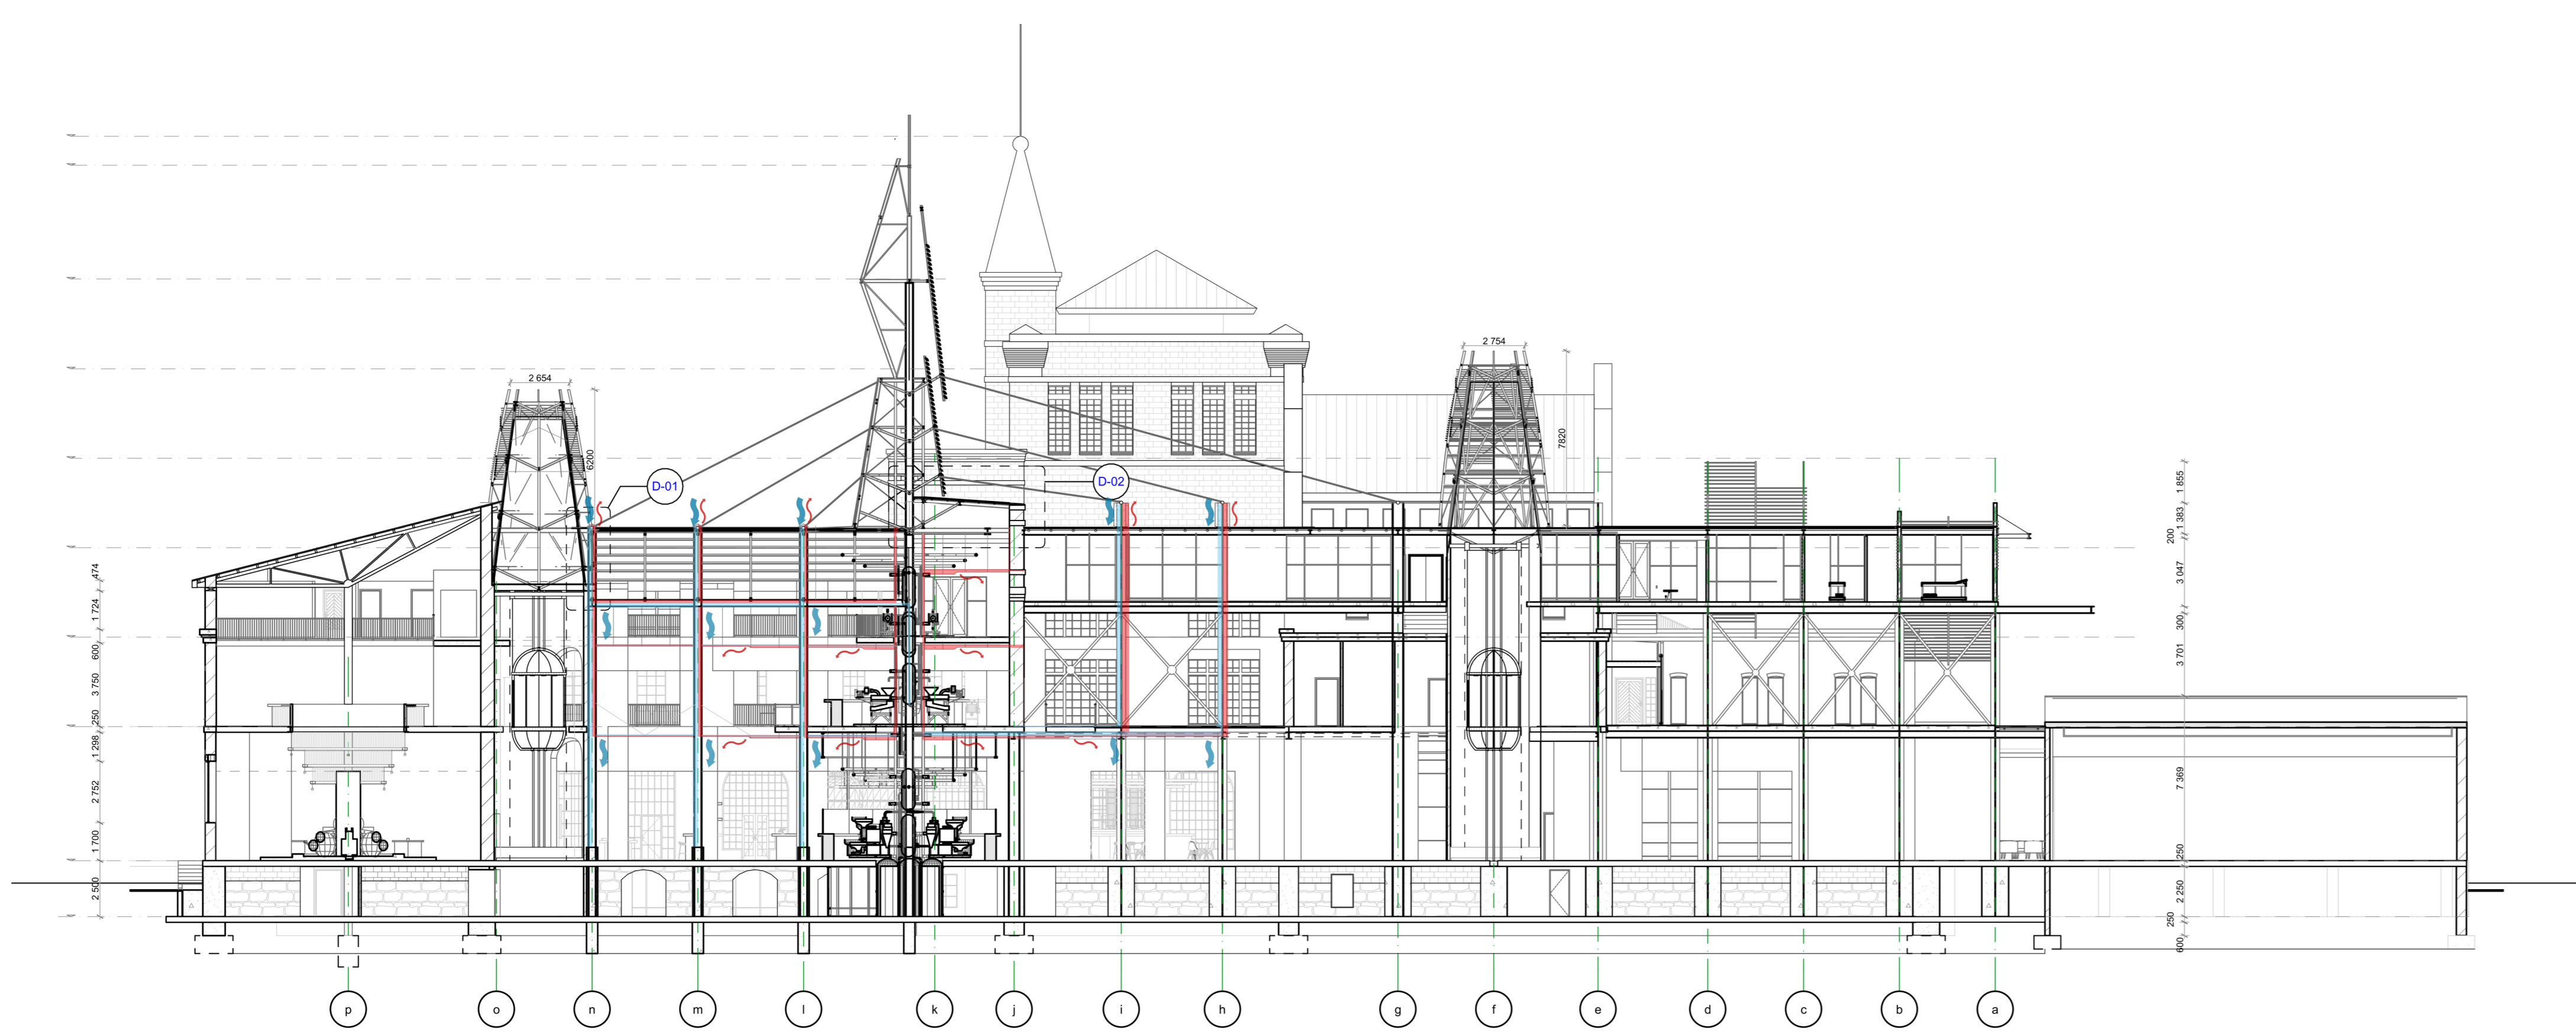



AIR VENT STACK WORKING DIAGRAM

AIR VENT EXHAUST CAPS WITH FANS PROVIDE A COLD AIR INTAKE, SUPPLIED BY AN AIR-MOVING UNIT OR AIR CLEANER, AS SITUATED WITH THE STEEL COLUMNS AS PER DETAIL 01. HOT AIR IS EXPELLED FROM THE CHOCOLATE FACTORY VIA CIRCULAR AND AIR DUCTS. IN COLDER MONTHS HOT AIR IS RELEASED THROUGH VENTS INTO THE INTERIOR SPACES, WHILE IN WARMER MONTHS THE HOT AIR IS EXPELLED BY THE AIR-MOVING UNIT TO THE EXTERIOR VIA THE EXHAUST CAPS AND FANS.

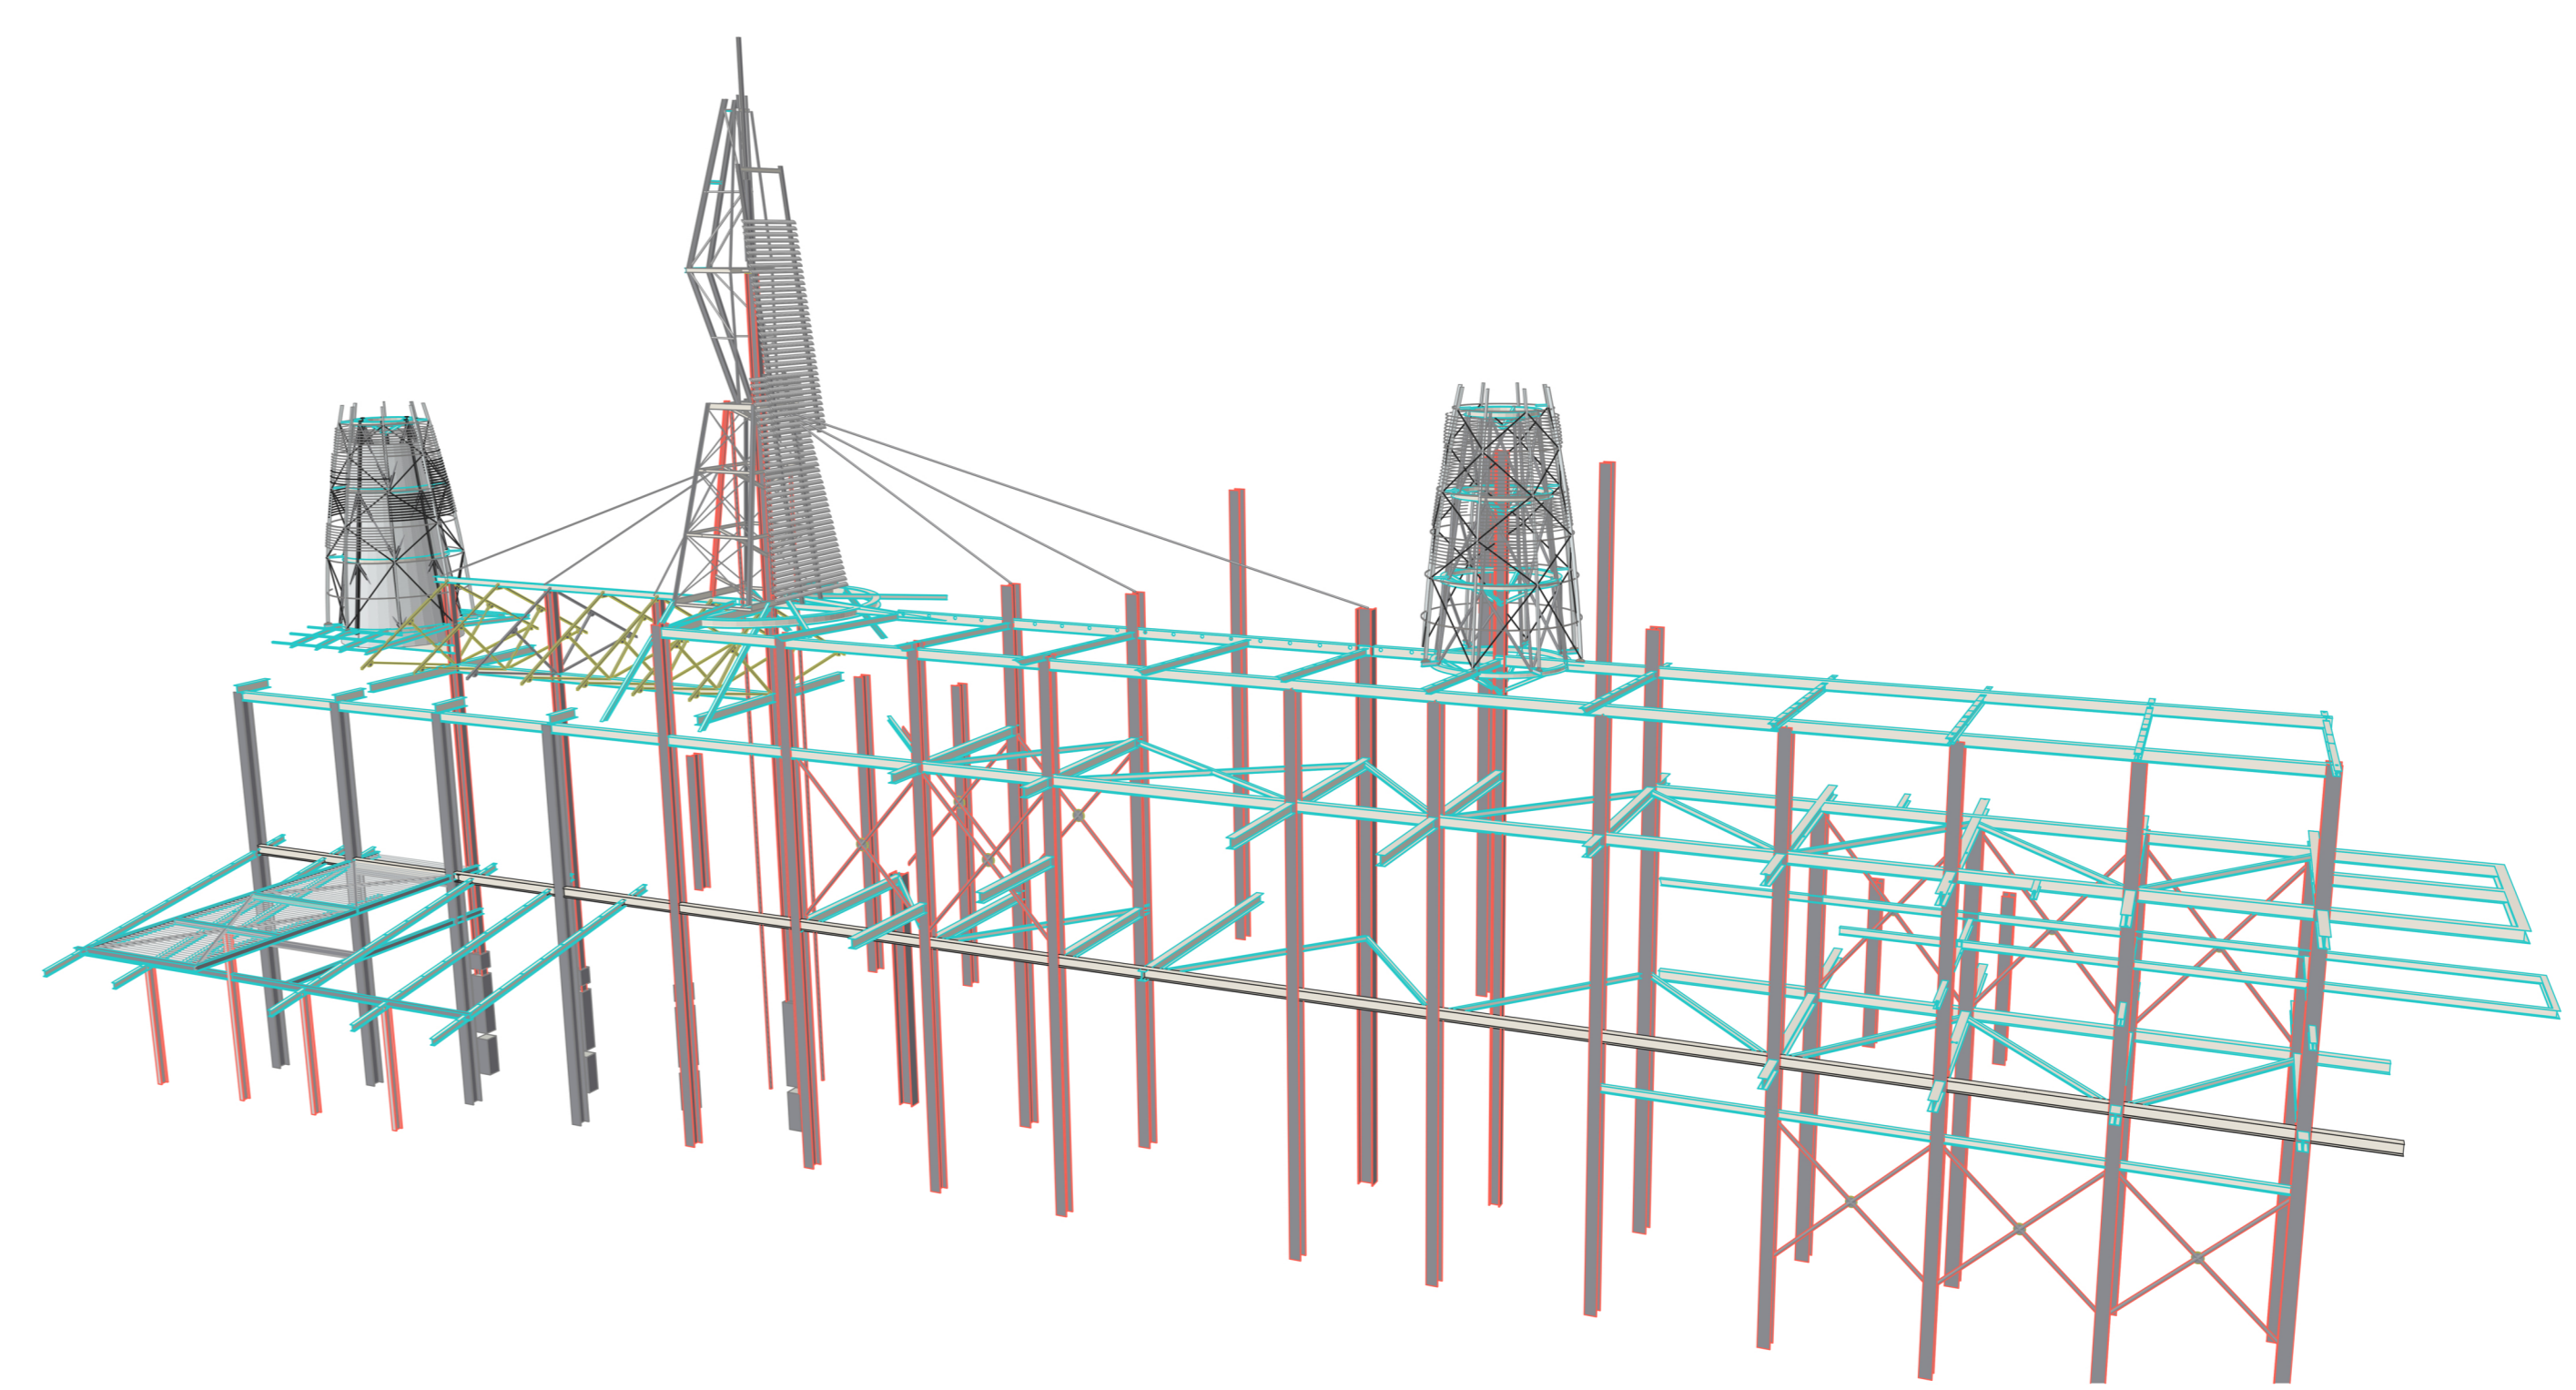


ISOLATED STEEL STRUCTURE WITH THE THREE TOWER COMPOSITION, EXISTING AND NEW (NOT TO SCALE).

DRAWING TITLES:	
DRAWING NAME:	SCALE
A101: SITE PLAN	1:200
A102: BASEMENT PLAN	1:200
A103: GROUND FLOOR PLAN	1:200
A104: FIRST FLOOR PLAN	1:200
A105: SECOND FLOOR PLAN	1:200
A106: ROOF PLAN	1:200
A201: ELEVATIONS	1:200
A202: ELEVATIONS	1:200
A301: SECTION A-1	1:100
A302: SECTION B-1 + B-3	1:100
A303: SECTION B-2	1:100
A304: SECTION B-4	1:100
A401: ADDITIONAL DETAILS	N/A
PROJECT NAME: Indulgent Prostithenai: Ethical cacao/poieis in the Old Castle Brewery, Woodstock	
PROJECT ADDRESS: 6 Beach Road, Woodstock, Cape Town, 7915	
CLIENT: HONEST chocolate 64A Wale St, Cape Town, City Centre, Cape Town, 8000	
CONS7908: CONS 7908	DRAWN BY: Anmari Herbert 2017080199
DATE: 14 November 2022	DRAWING NO.: A301

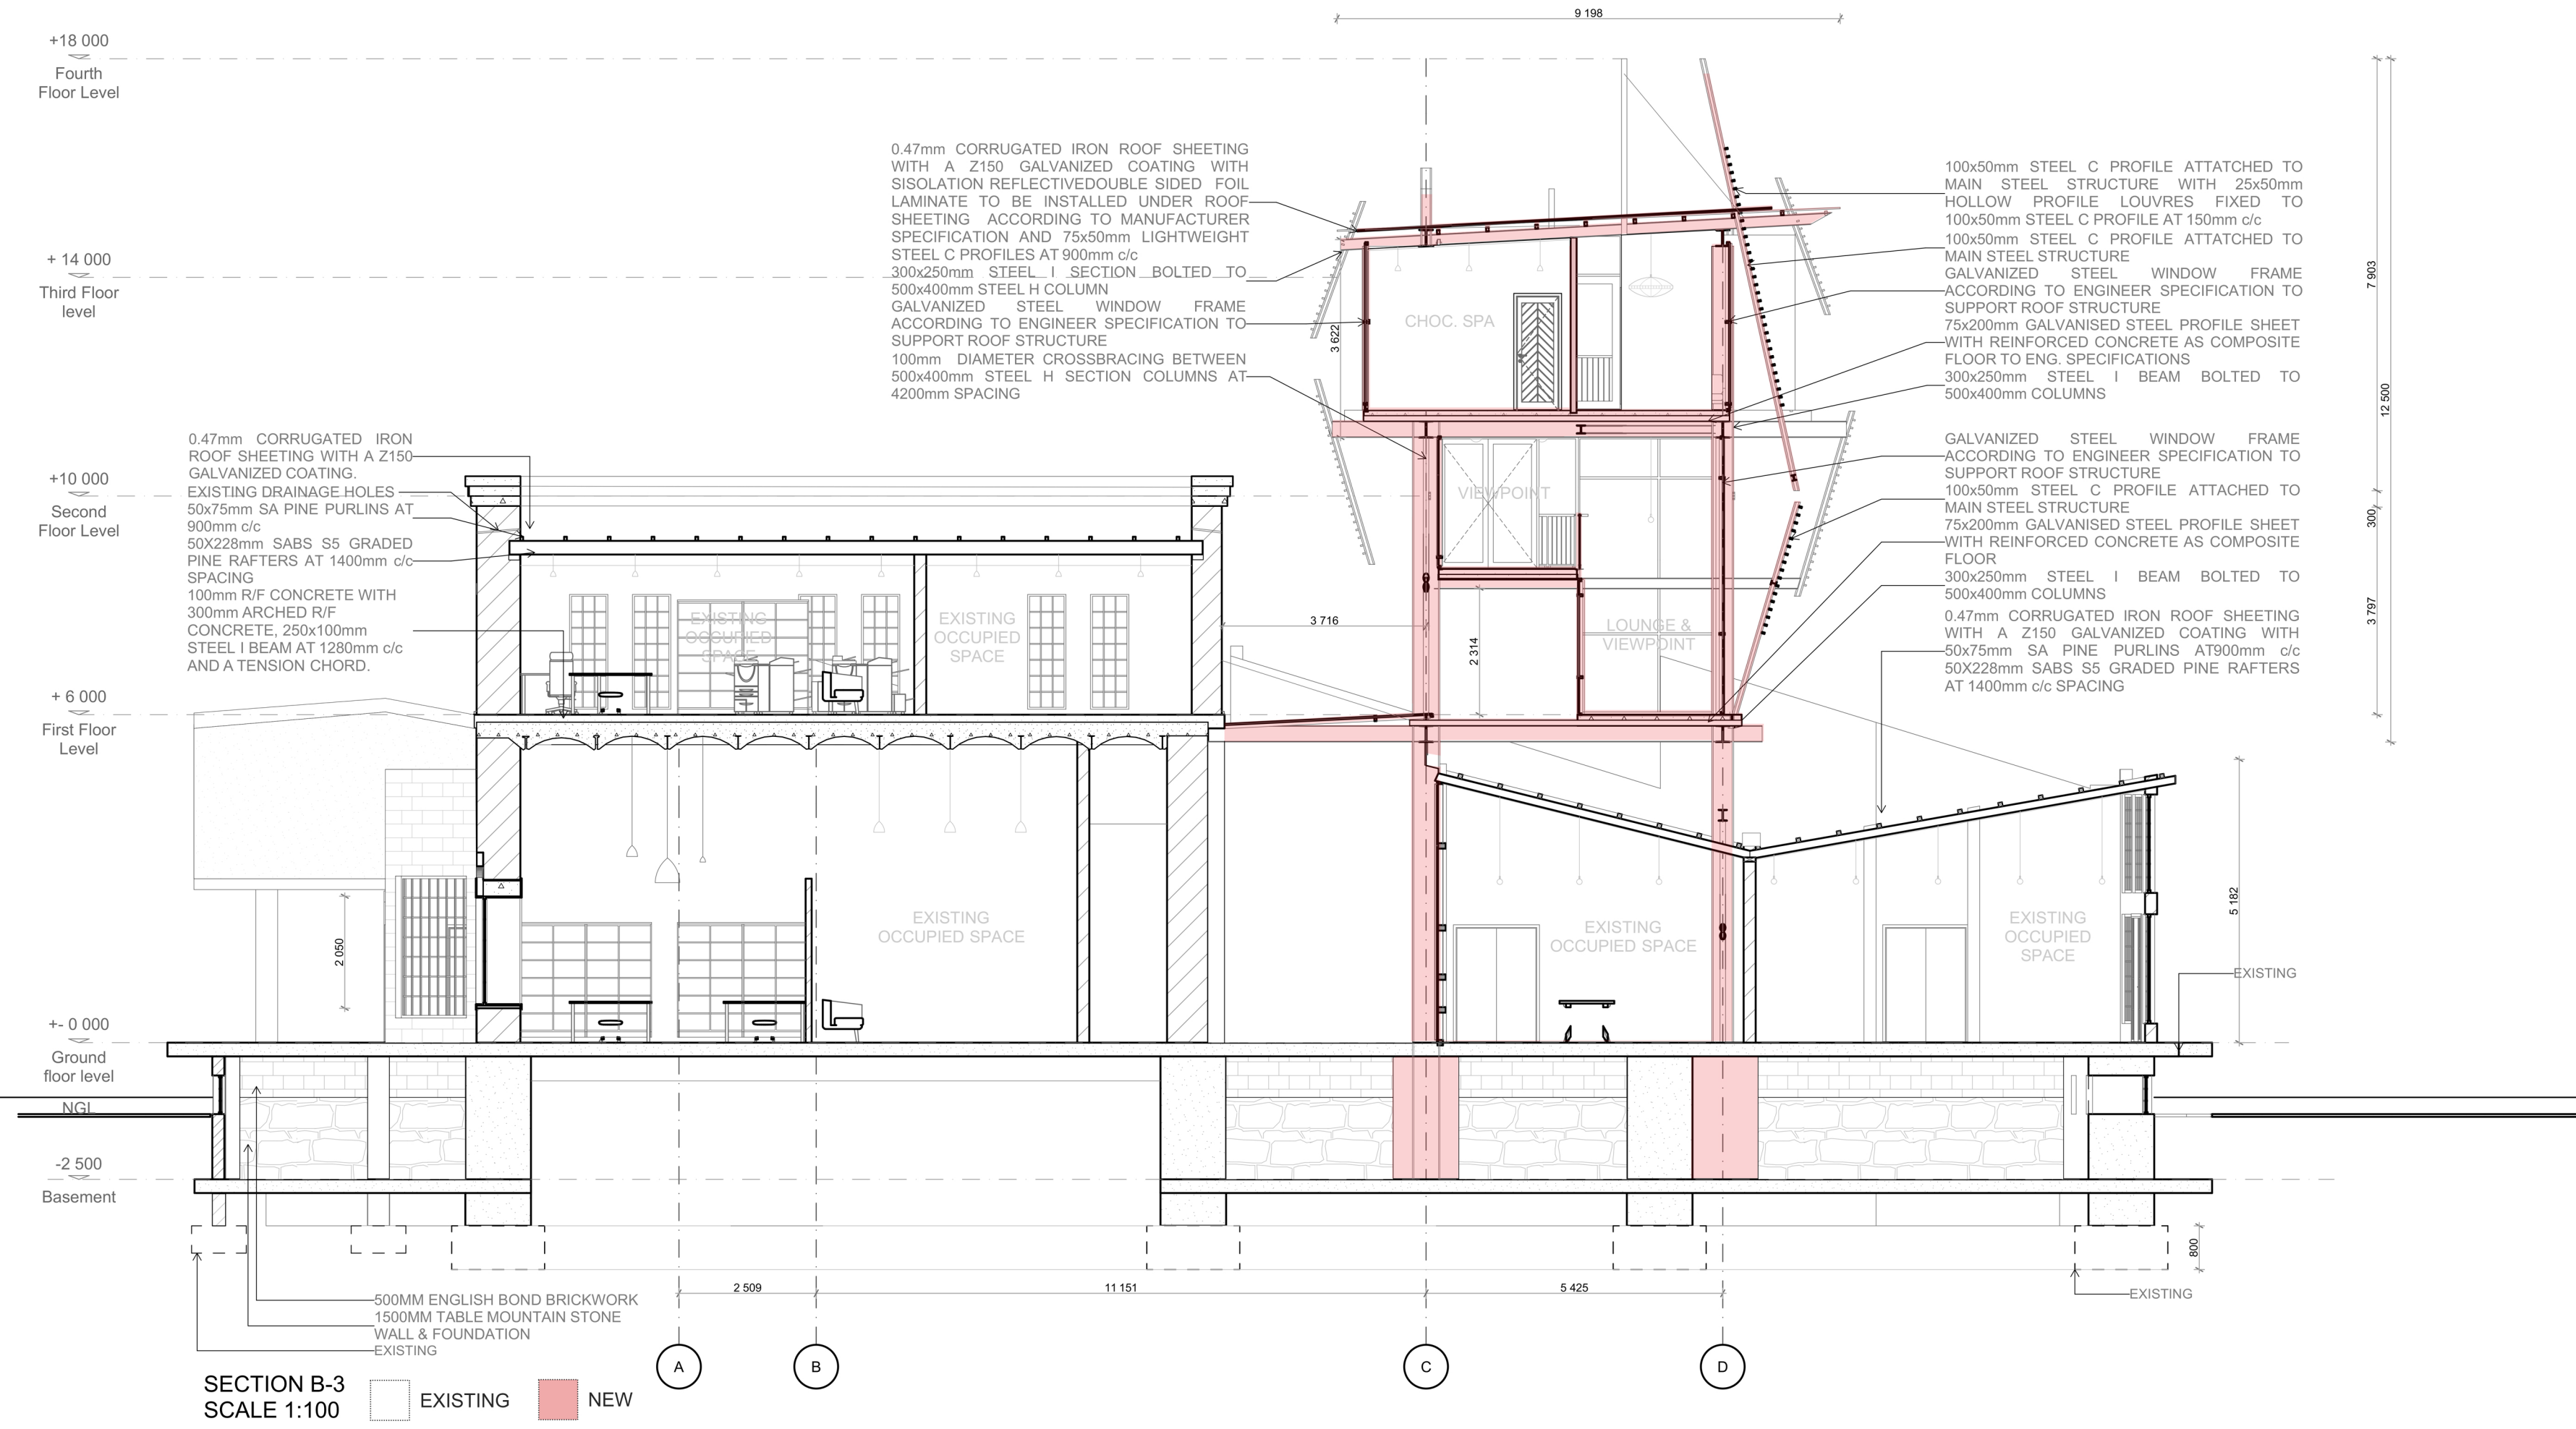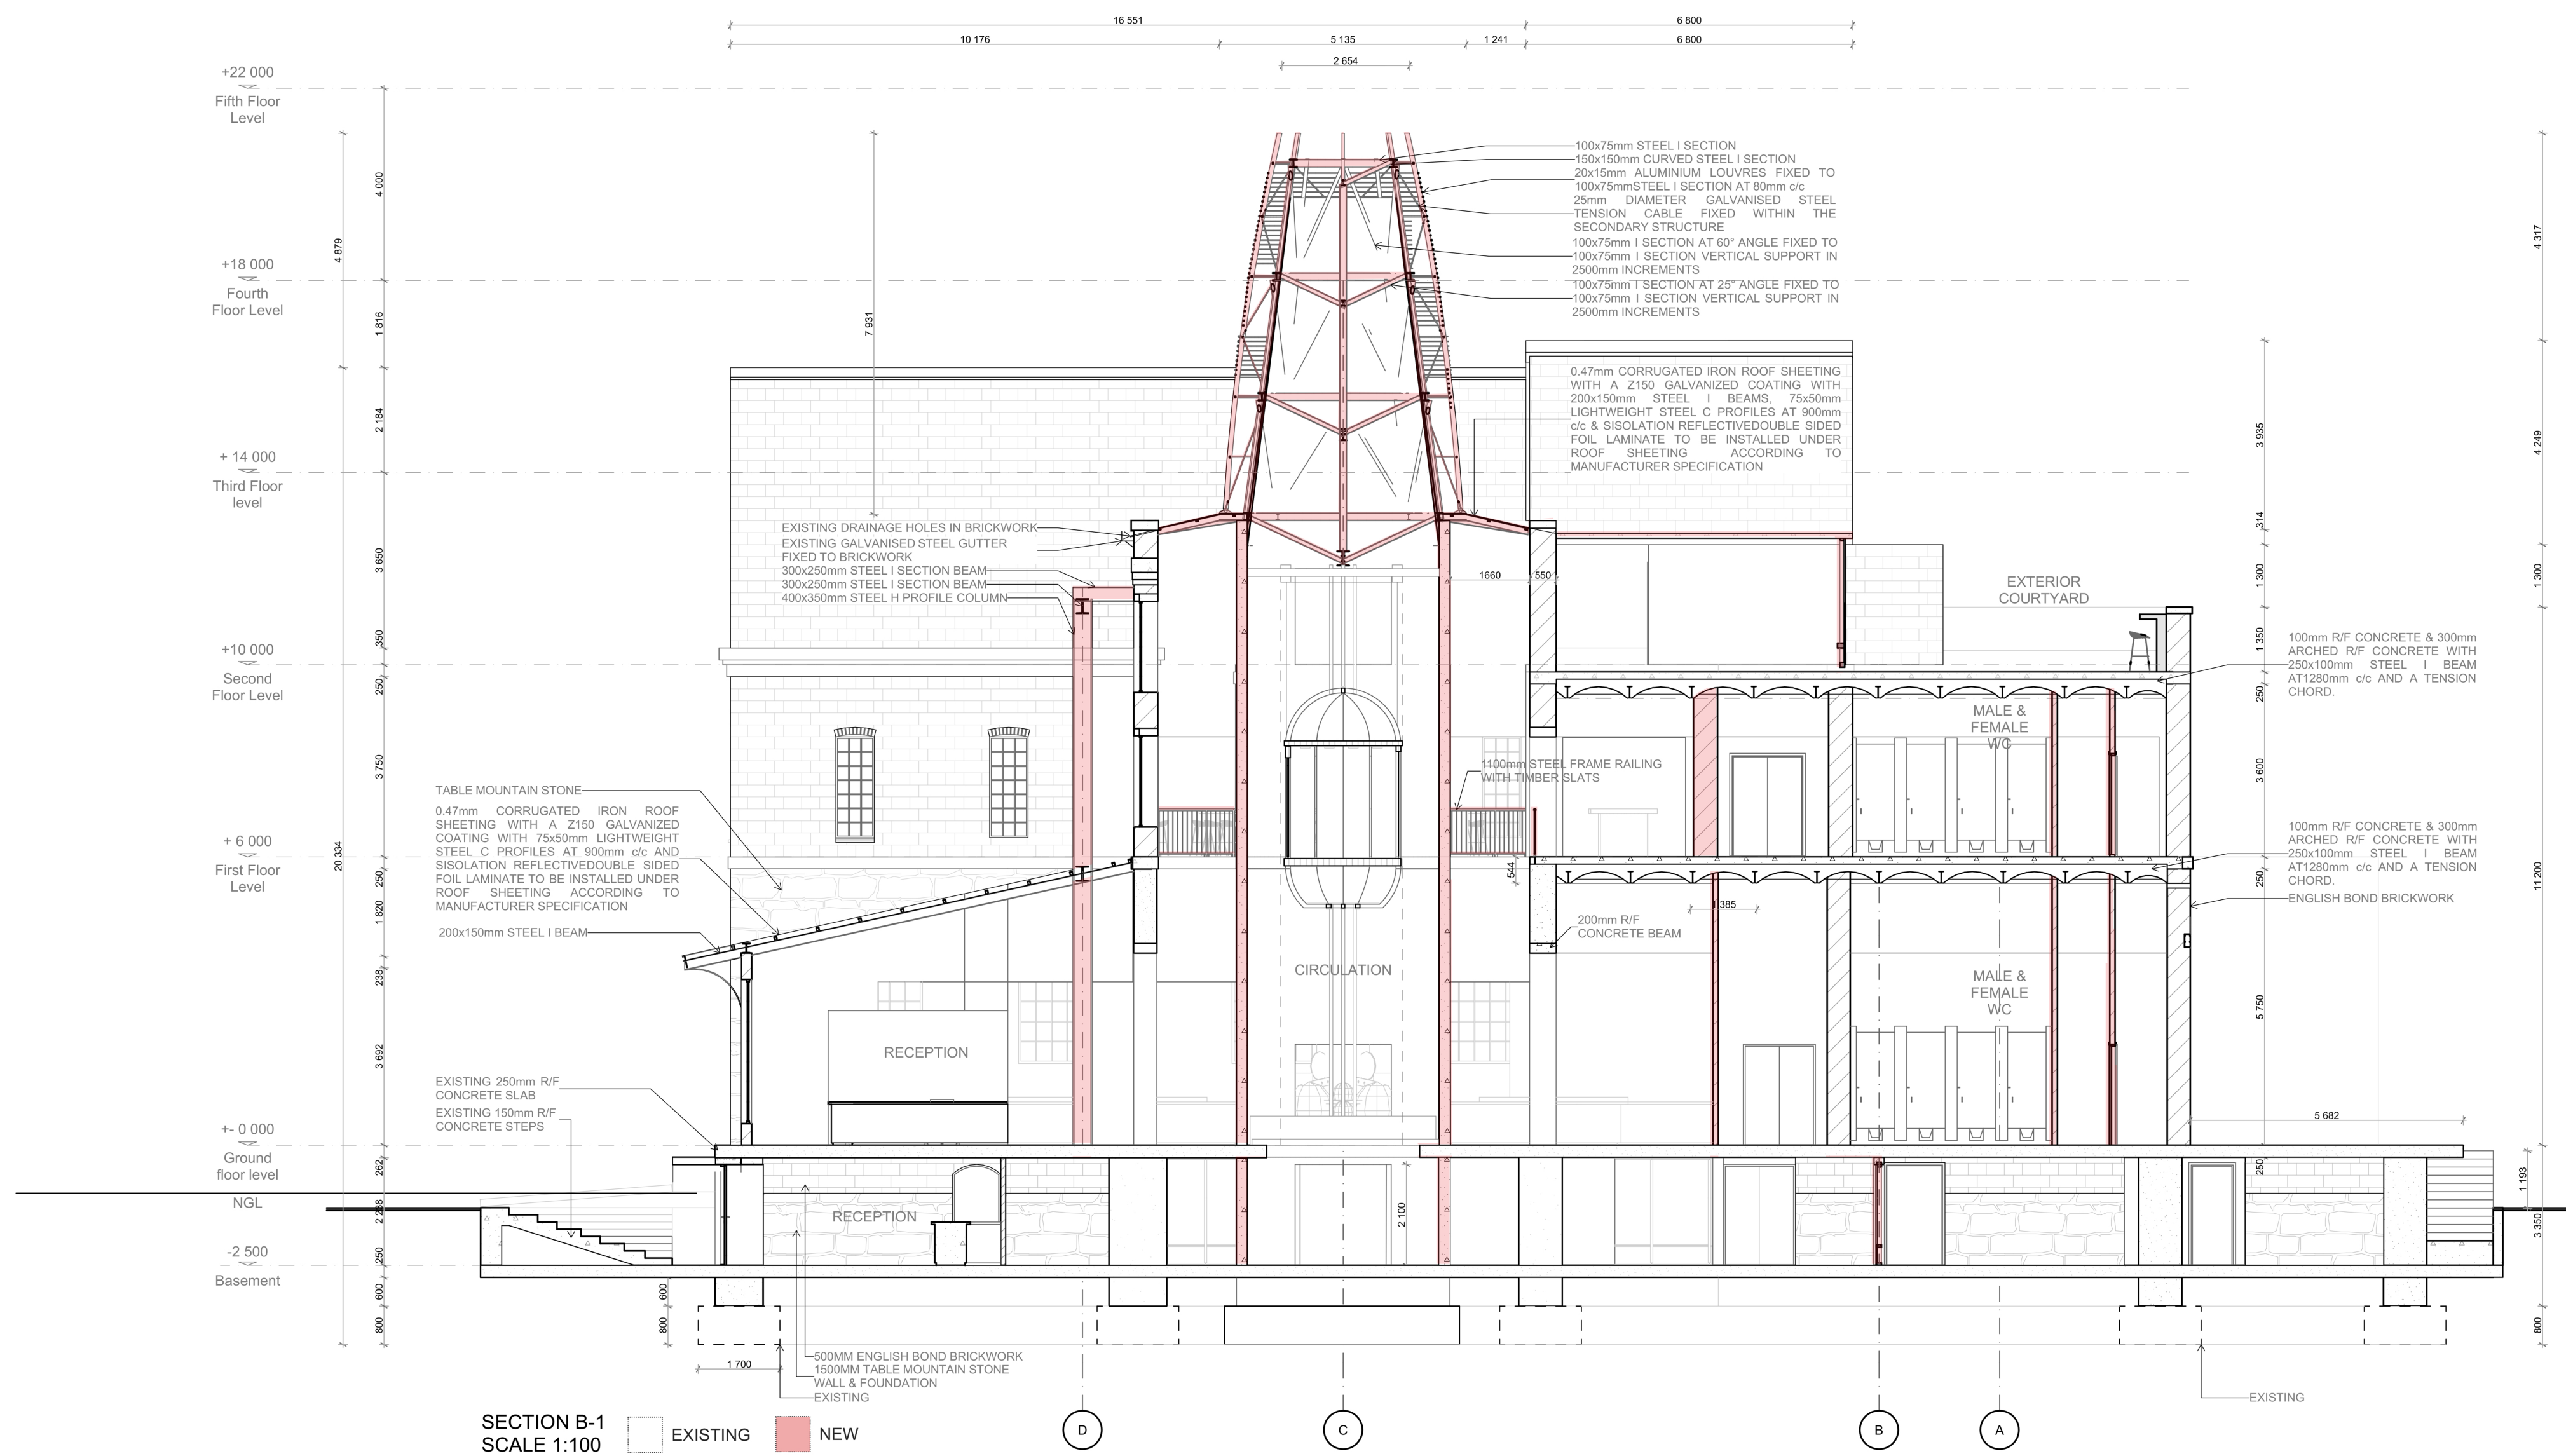

General notes:

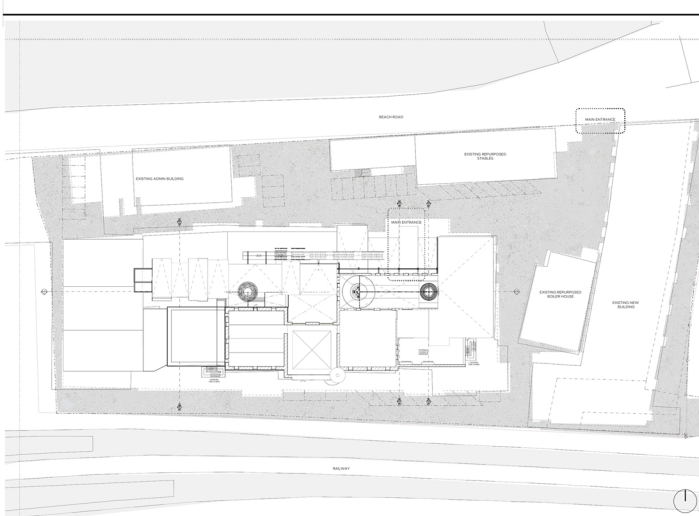

DRAWING TITLES:

DRAWING NAME:	SCALE
A101: SITE PLAN	1:200
A102: BASEMENT PLAN	1:200
A103: GROUND FLOOR PLAN	1:200
A104: FIRST FLOOR PLAN	1:200
A105: SECOND FLOOR PLAN	1:200
A106: ROOF PLAN	1:200
A201: ELEVATIONS	1:200
A202: ELEVATIONS	1:200
A301: SECTION A-1	1:100
A302: SECTION B-1 + B-3	1:100
A303: SECTION B-2	1:100
A304: SECTION B-4	1:100
A401: ADDITIONAL DETAILS	N/A


PROJECT NAME:

Indulgent Prostithenai: Ethical cacao-poisis in the Old Castle Brewery, Woodstock

PROJECT ADDRESS: 6 Beach Road, Woodstock, Cape Town, 7915	CLIENT: HONEST chocolate 64A Wale St, Cape Town City Centre, Cape Town, 8000
---	--


CONS7908: CONS 7908	DRAWN BY: Anmari Herbert 2017080199
-------------------------------	--

DATE: 14 November 2022	DRAWING NO: A302
----------------------------------	----------------------------

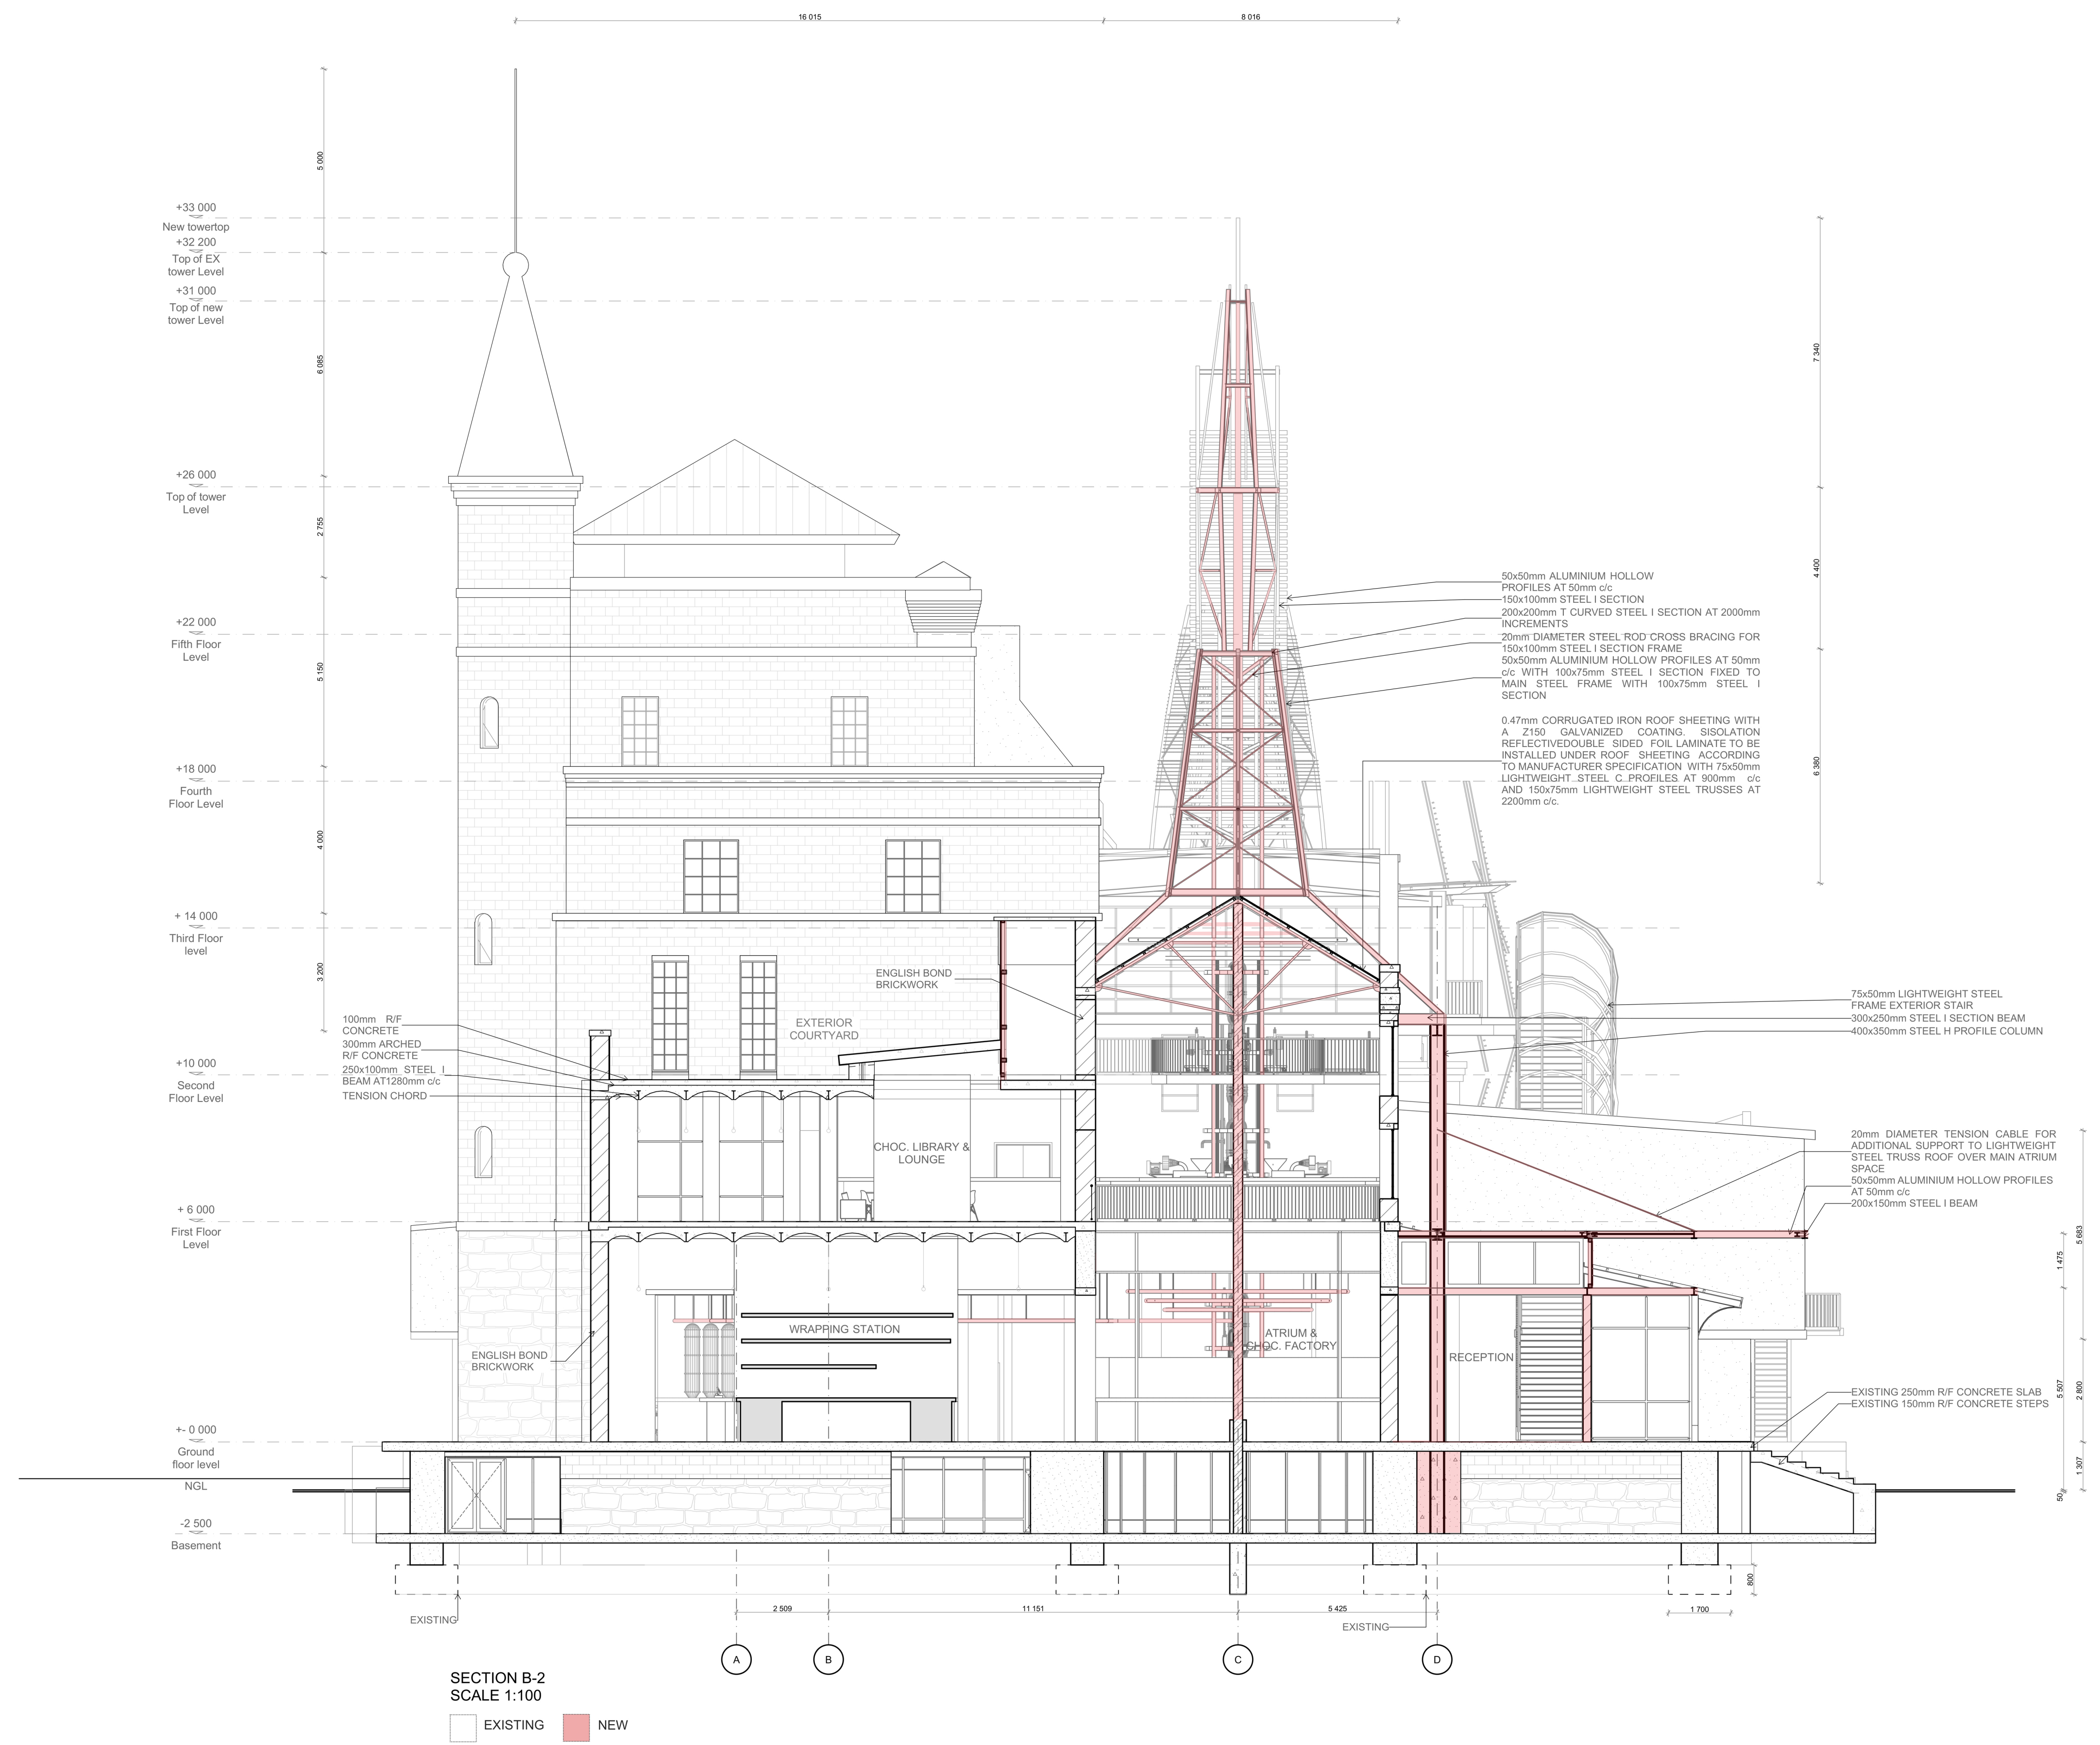

SECTION B-2
SCALE 1:100
EXISTING NEW

General notes:

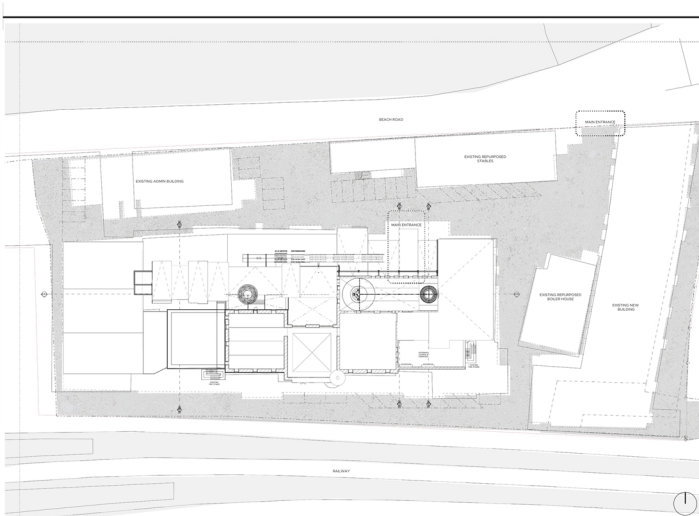

DRAWING TITLES:

DRAWING NAME:	SCALE
A101: SITE PLAN	1:200
A102: BASEMENT PLAN	1:200
A103: GROUND FLOOR PLAN	1:200
A104: FIRST FLOOR PLAN	1:200
A105: SECOND FLOOR PLAN	1:200
A106: ROOF PLAN	1:200
A201: ELEVATIONS	1:200
A202: ELEVATIONS	1:200
A301: SECTION A-1	1:100
A302: SECTION B-1 + B-3	1:100
A303: SECTION B-2	1:100
A304: SECTION B-4	1:100
A401: ADDITIONAL DETAILS	N/A


PROJECT NAME:

Indulgent Prostithenai: Ethical cacao-poeisis in the Old Castle Brewery, Woodstock

PROJECT ADDRESS: 6 Beach Road, Woodstock, Cape Town, 7915	CLIENT: HONEST chocolate 64A Wale St, Cape Town, City Centre, Cape Town, 8000
---	---

CONS7908: CONS 7908	DRAWN BY: Anmari Herbert 2017080199
-------------------------------	--


DATE: 27 October 2022	DRAWING NO: A303
---------------------------------	----------------------------

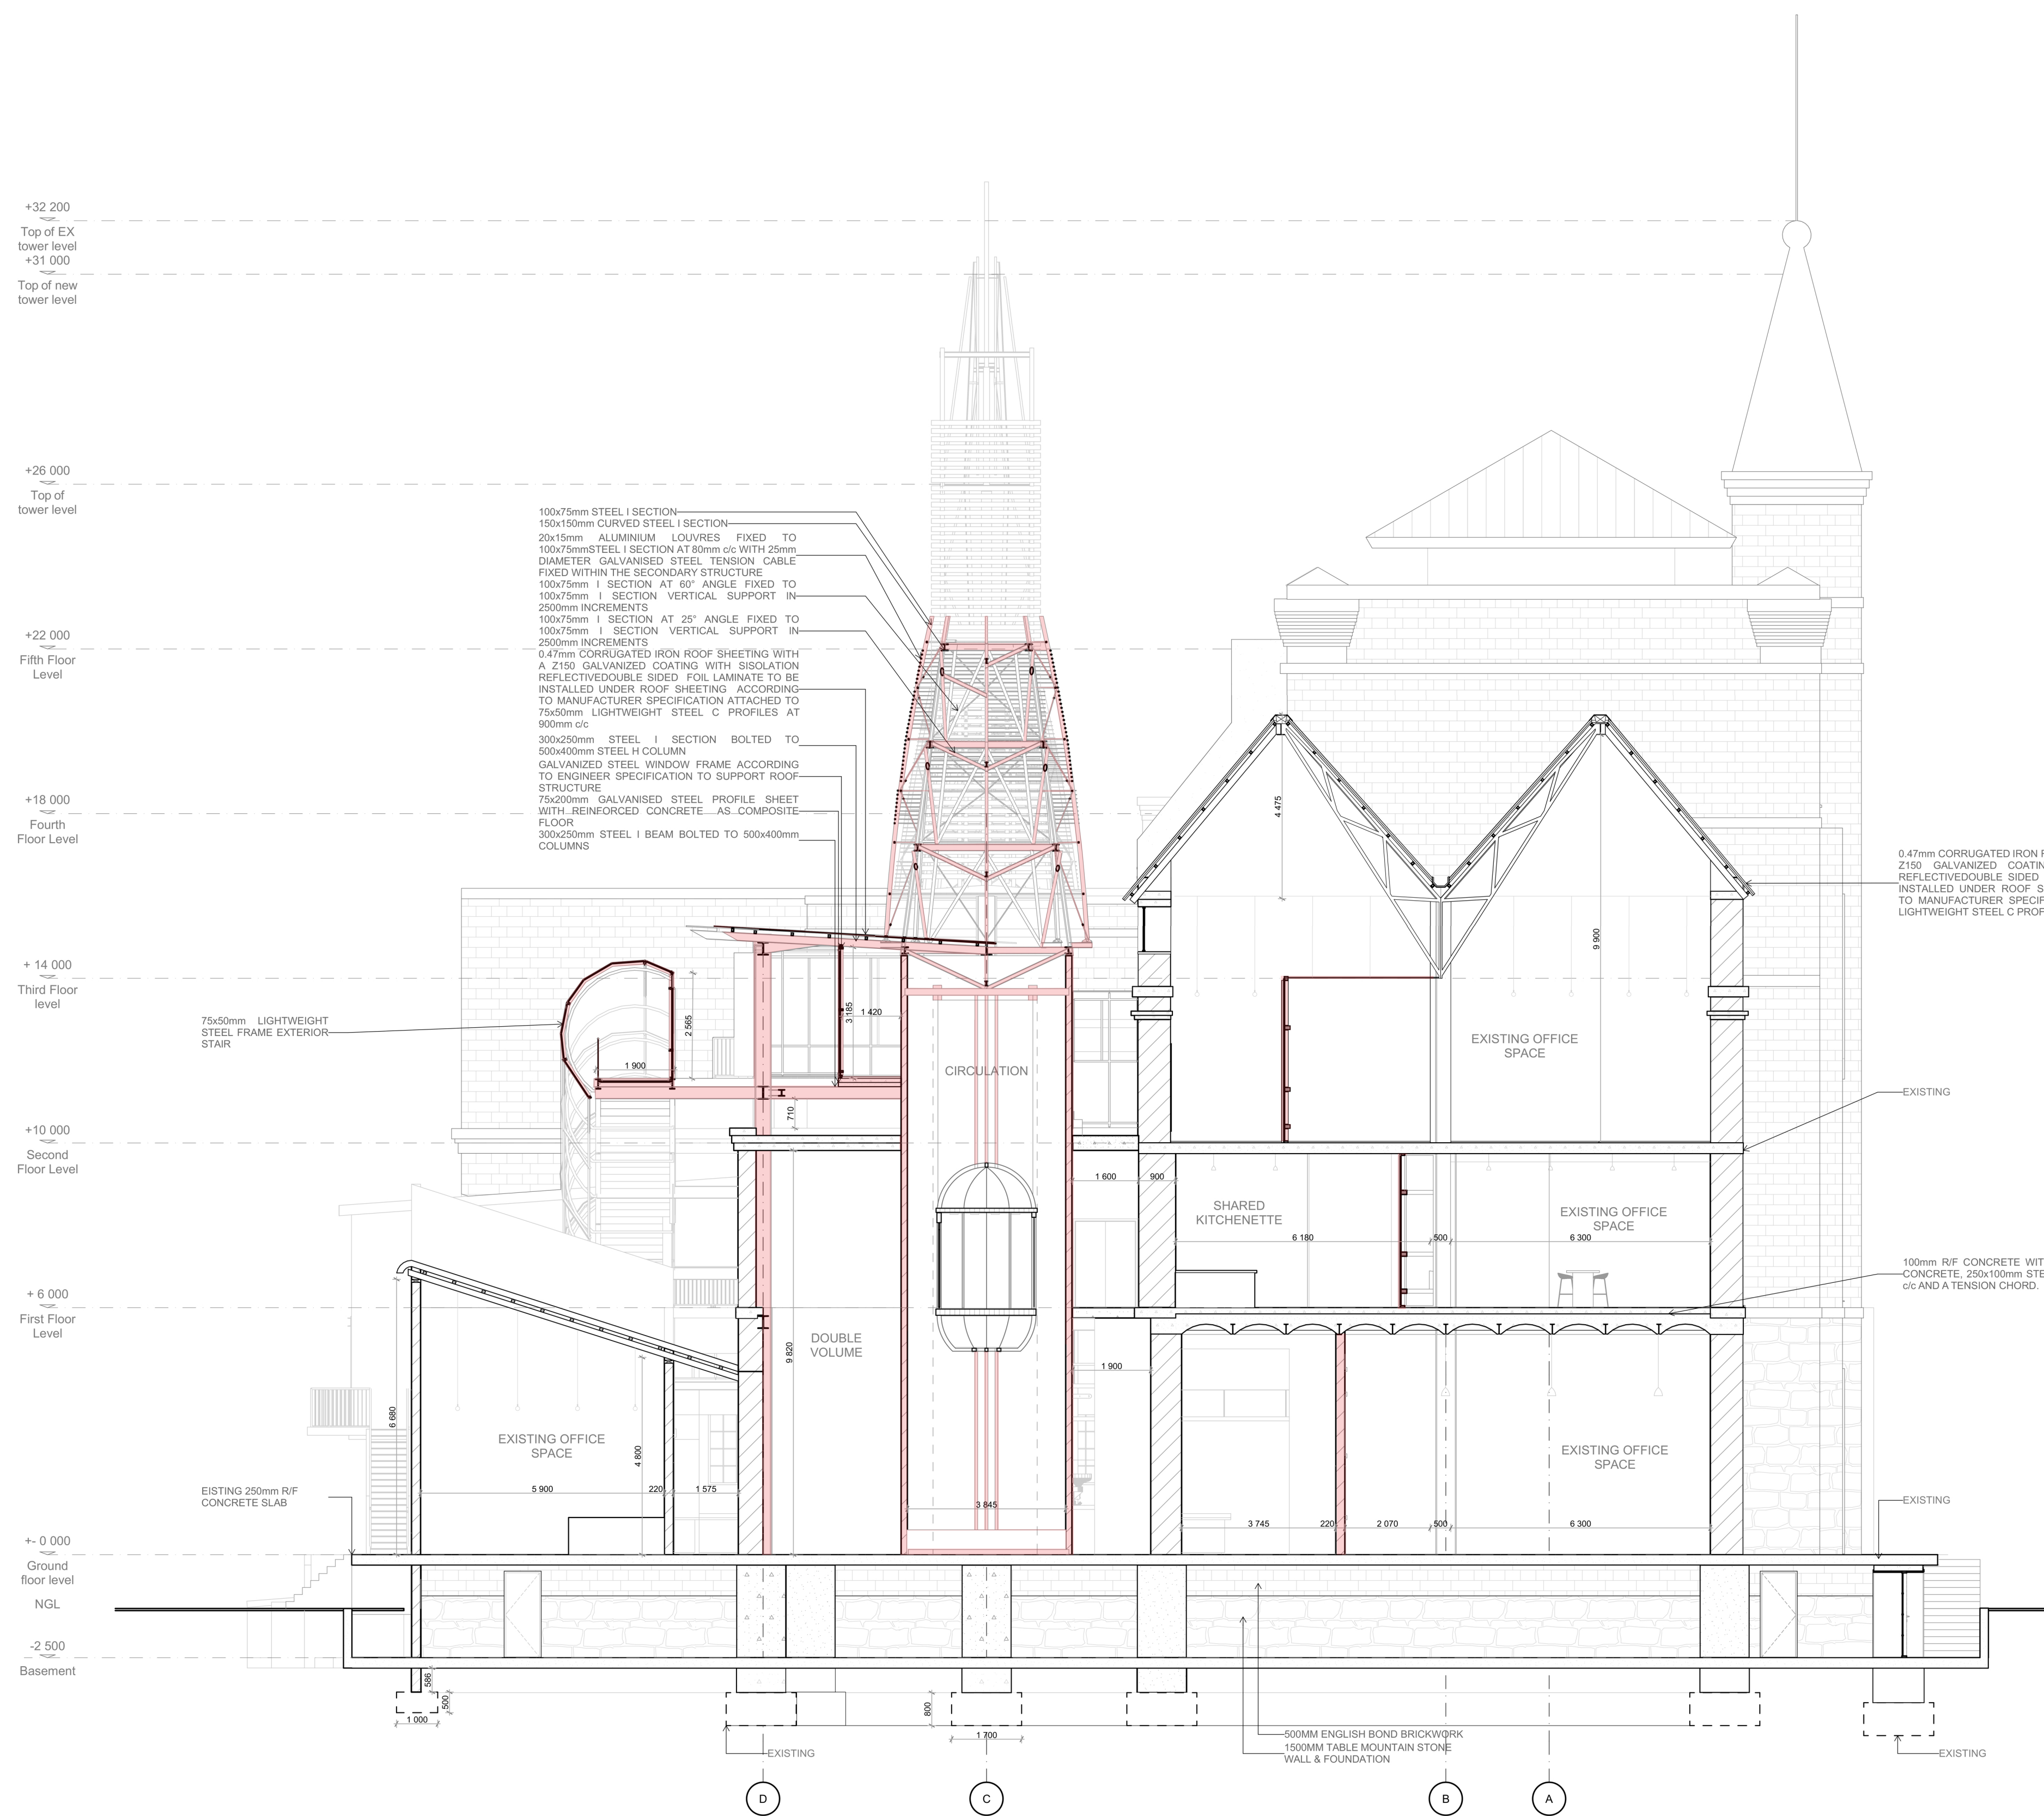

SECTION B-4
SCALE 1:100

EXISTING NEW

General notes:

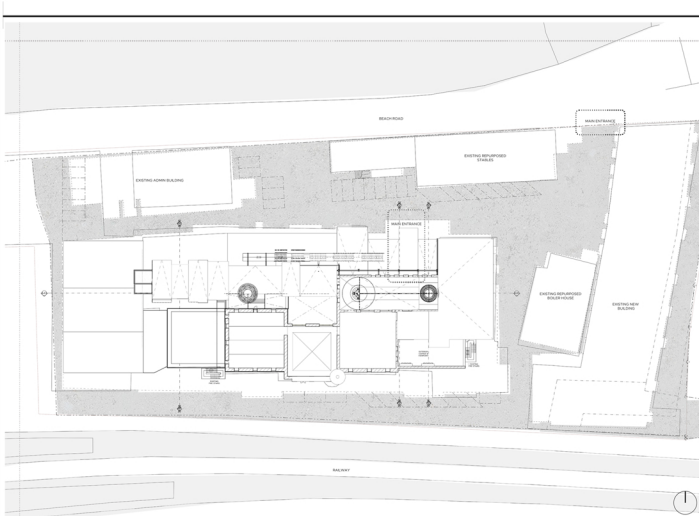

DRAWING TITLES:

DRAWING NAME:	SCALE
A101: SITE PLAN	1:200
A102: BASEMENT PLAN	1:200
A103: GROUND FLOOR PLAN	1:200
A104: FIRST FLOOR PLAN	1:200
A105: SECOND FLOOR PLAN	1:200
A106: ROOF PLAN	1:200
A201: ELEVATIONS	1:200
A202: ELEVATIONS	1:200
A301: SECTION A-1	1:100
A302: SECTION B-1 + B-3	1:100
A303: SECTION B-2	1:100
A304: SECTION B-4	1:100
A401: ADDITIONAL DETAILS	N/A

PROJECT NAME:
Indulgent Prostithenai: Ethical cacao-poeisis
in the Old Castle Brewery, Woodstock

PROJECT ADDRESS:
6 Beach Road,
Woodstock,
Cape Town, 7915

CLIENT:
HONEST chocolate
64A Wale St, Cape Town,
City Centre, Cape Town,
8000

CONS7908:
CONS 7908

DRAWN BY:
Anmari Herbert
2017080199

DATE:
14 November 2022

DRAWING NO:
A304

DRAWING TITLES:	
DRAWING NAME:	SCALE
A101: SITE PLAN	1:200
A102: BASEMENT PLAN	1:200
A103: GROUND FLOOR PLAN	1:200
A104: FIRST FLOOR PLAN	1:200
A105: SECOND FLOOR PLAN	1:200
A201: ELEVATIONS	1:200
A202: ELEVATIONS	1:200
A301: SECTION A-1	1:200
A302: SECTION B-1	1:100
A303: SECTION B-2	1:100
A304: SECTION B-3	1:100
A303: SECTION B-4	1:100
A401: ADDITIONAL DETAILS	N/A

PROJECT NAME:
Indulgent Prostithena: Ethical cacao-poisis in the Old Castle Brewery, Woodstock

PROJECT ADDRESS: 6 Beach Road, Woodstock, Cape Town, 7915


CLIENT: HONEST chocolate, 64A Wale St, Cape Town City Centre, Cape Town, 8000

CONST908: CONS 7908


DRAWN BY: Anmari Herbert 2017080199

DATE: 14 November 2022


DRAWING NO: A401

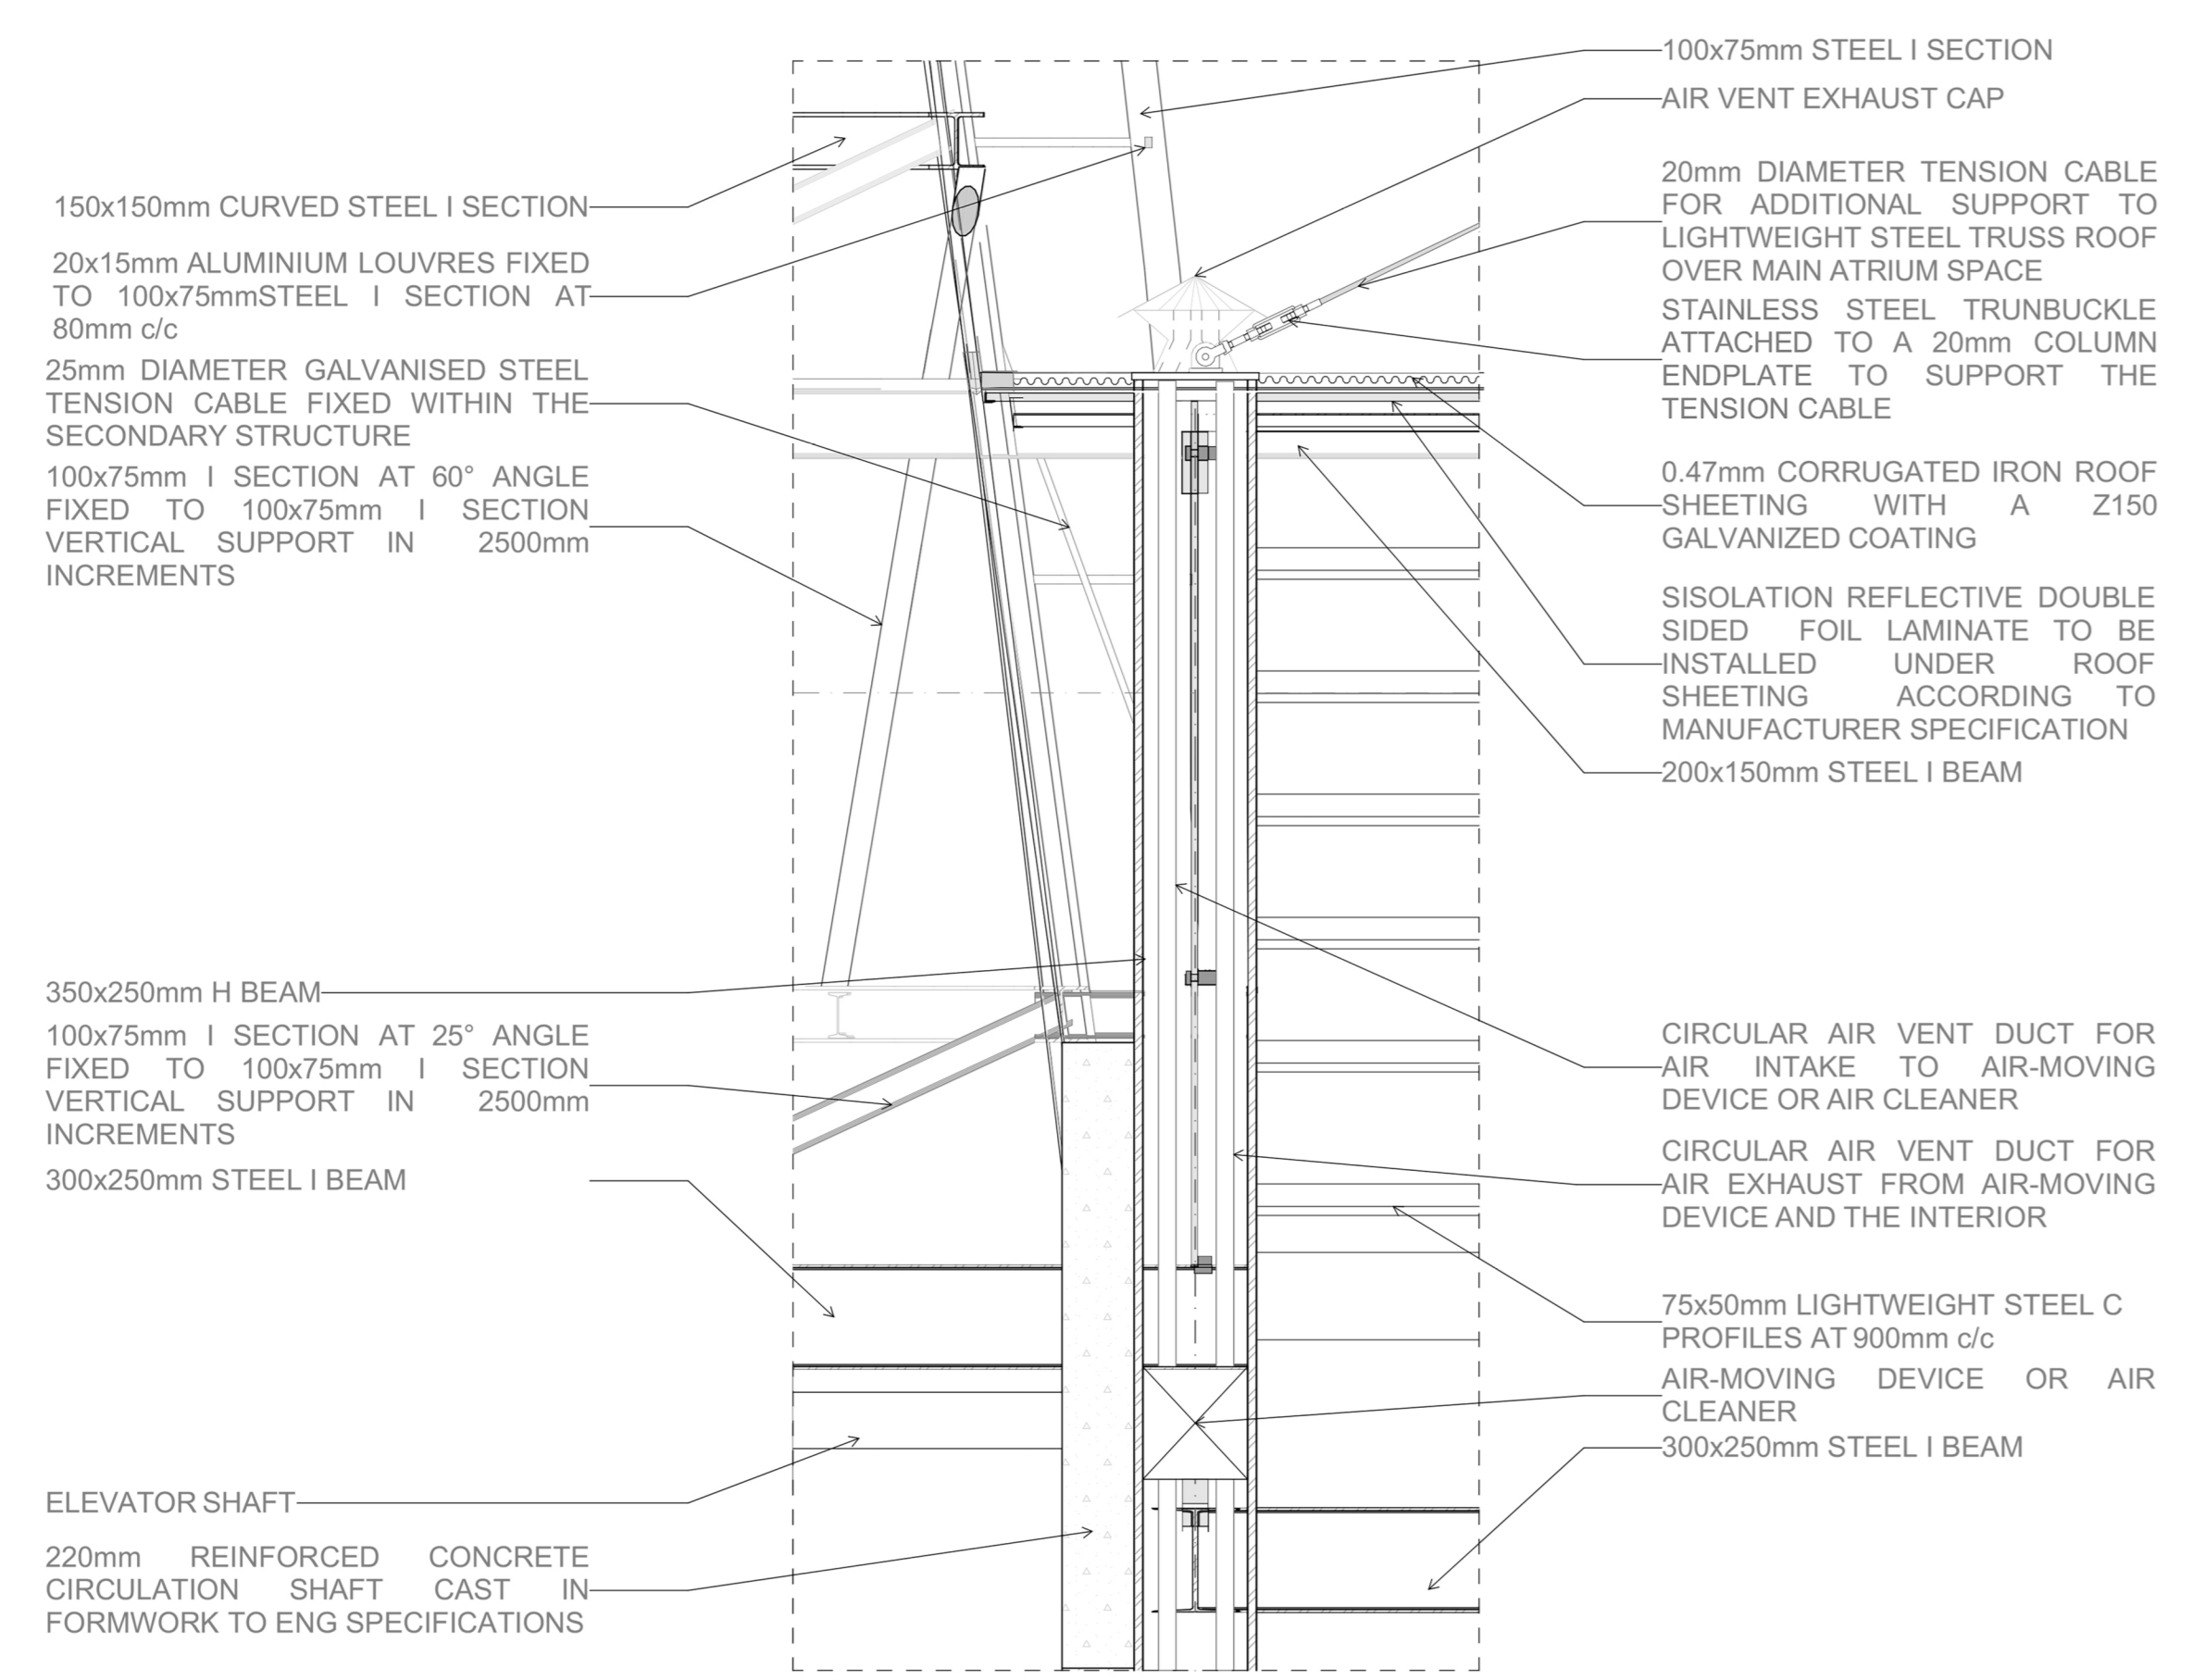


DETAIL 01 - CONNECTION POINT: ATRIUM ROOF AND TOWER
SCALE 1:20

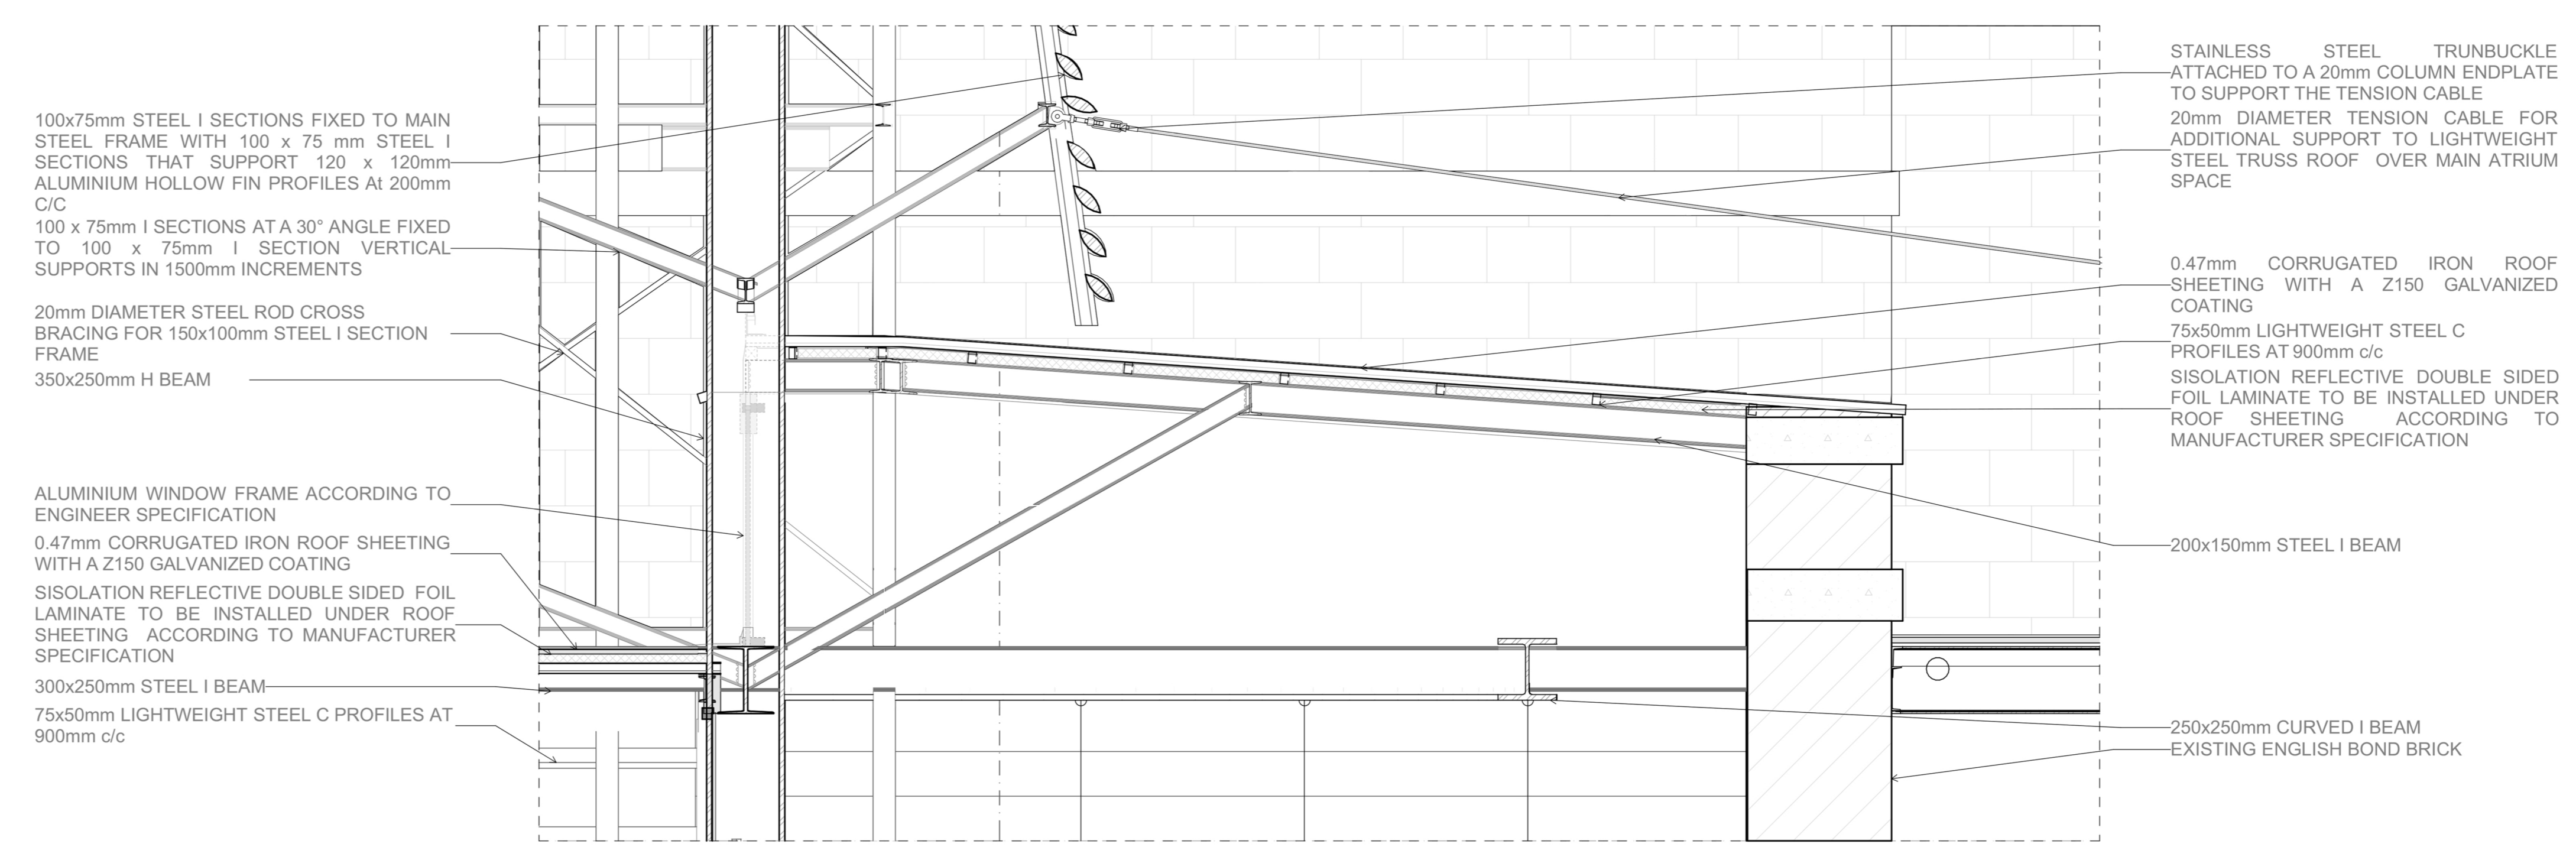


DETAIL 02 - CENTRAL TOWER AND ROOF CONNECTION
SCALE 1:20

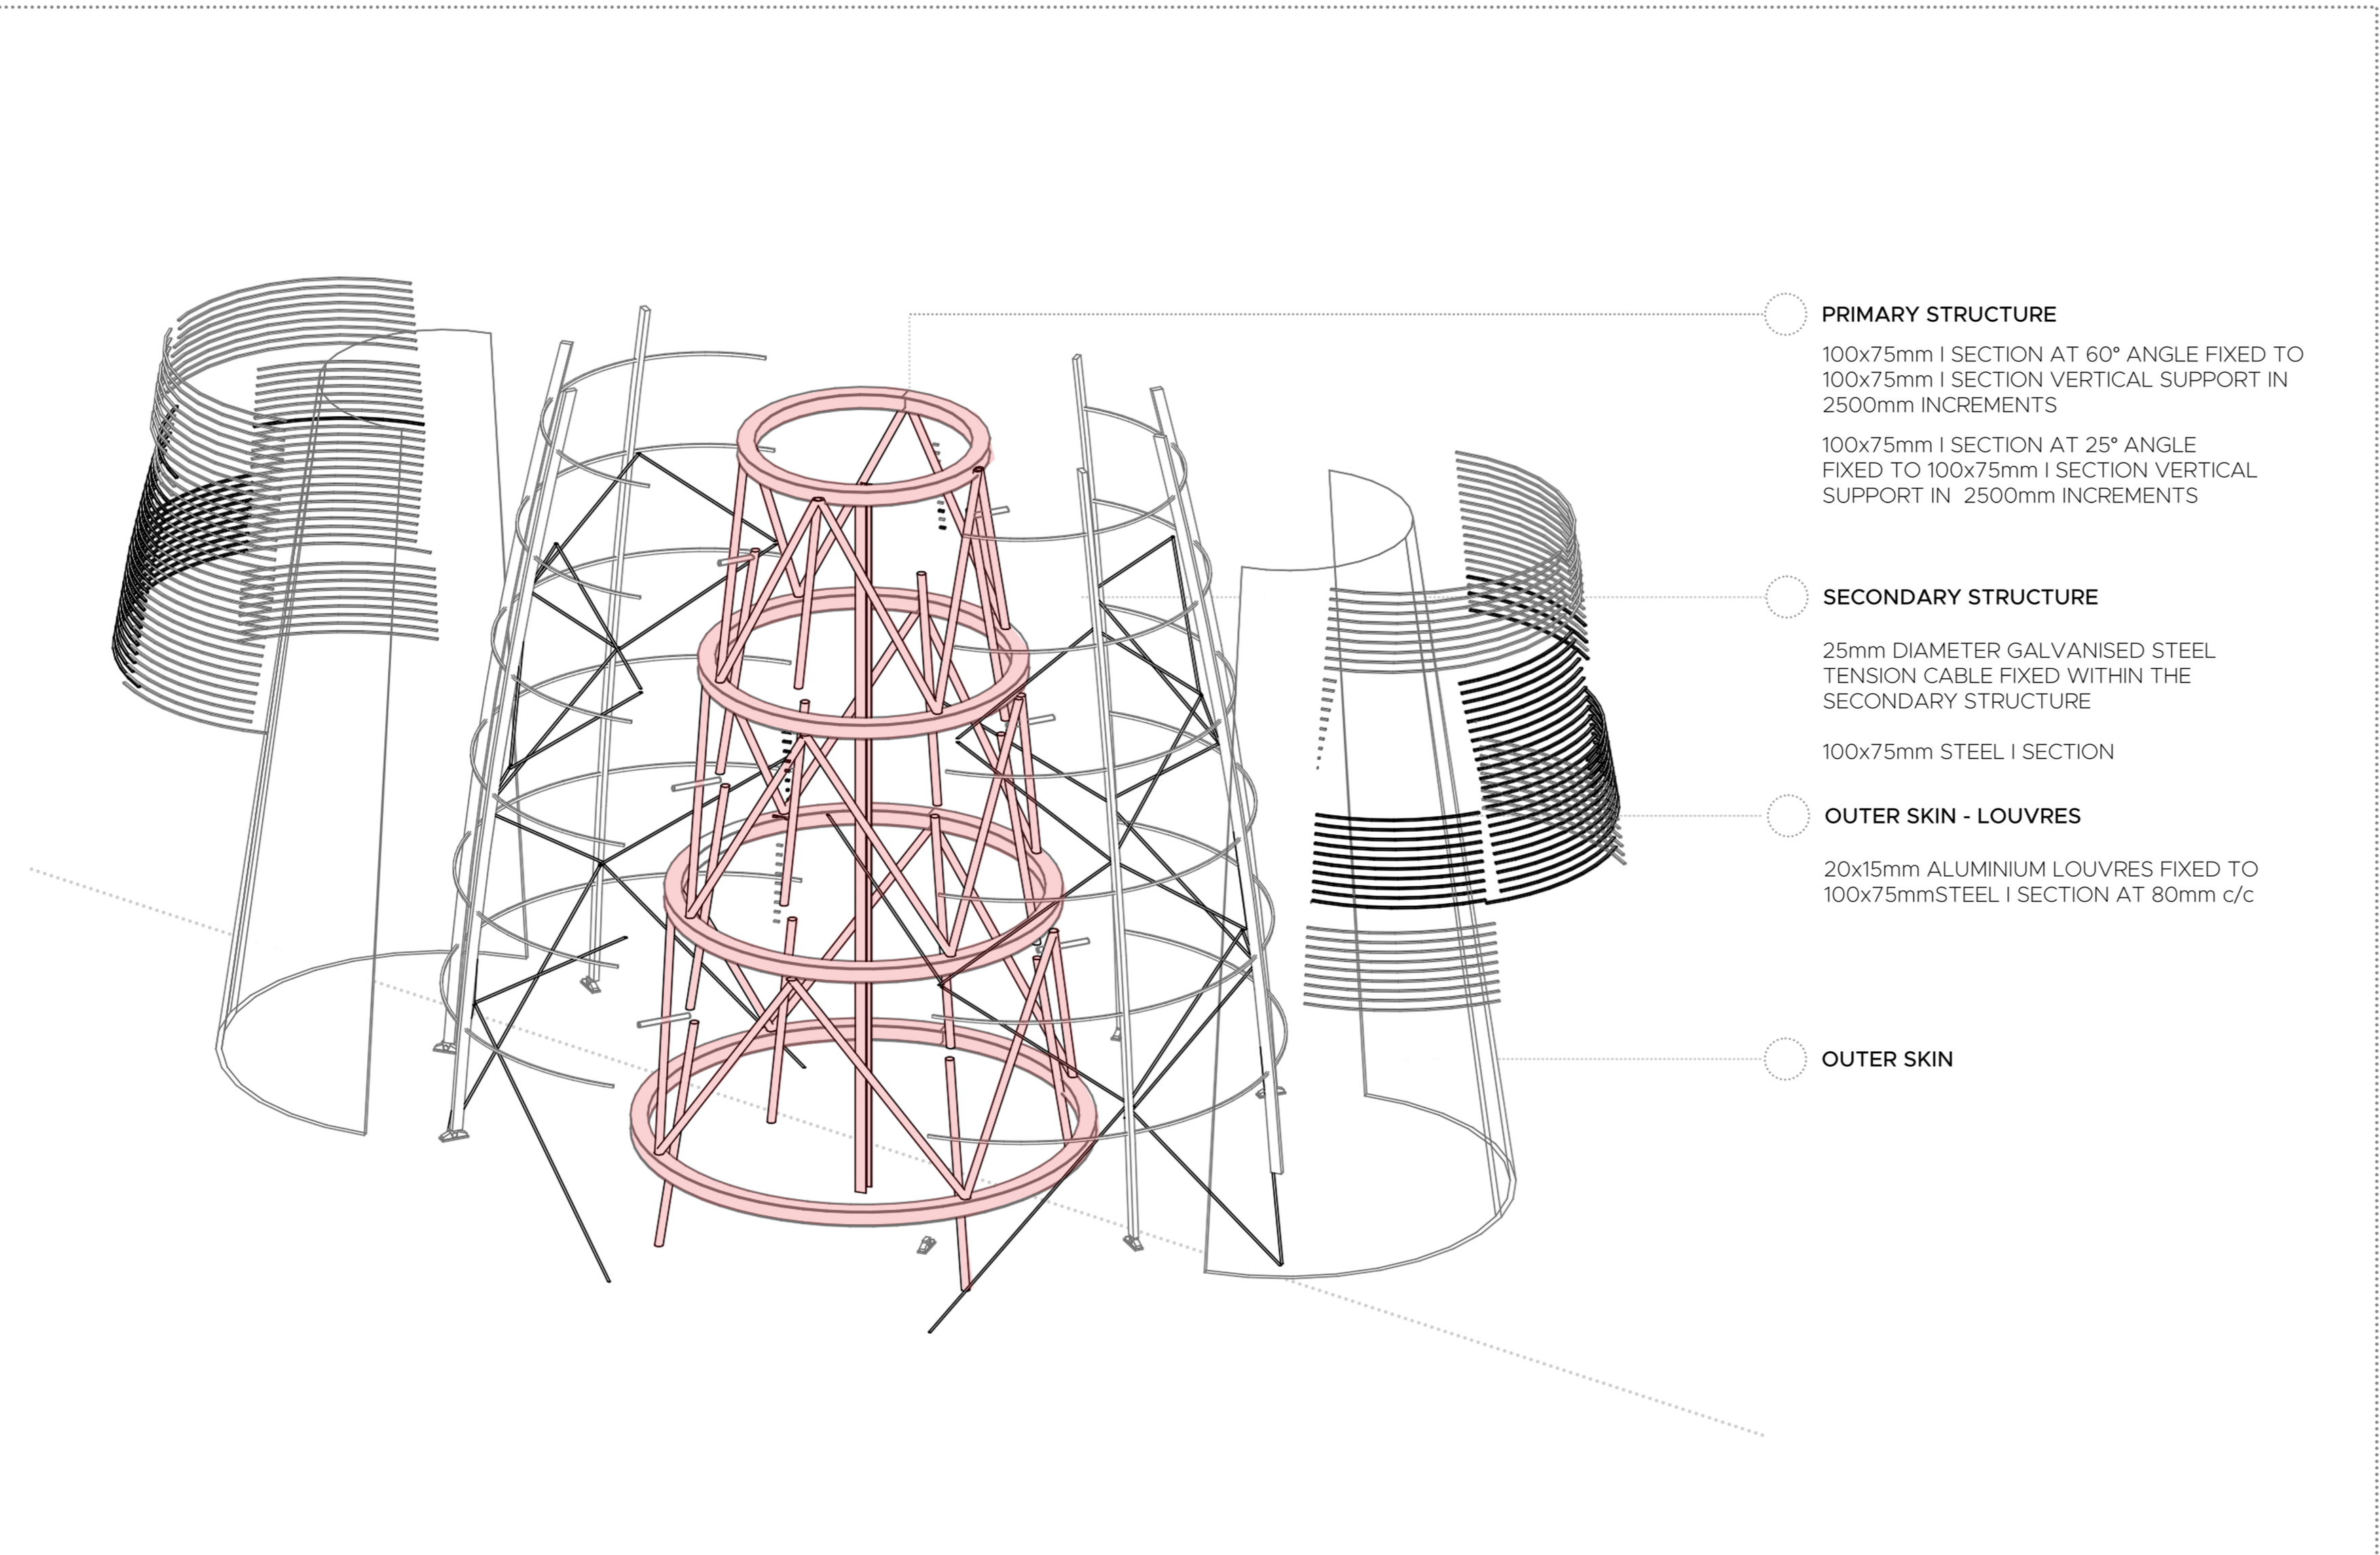


- PRIMARY STRUCTURE**
100x75mm I SECTION AT 60° ANGLE FIXED TO 100x75mm I SECTION VERTICAL SUPPORT IN 2500mm INCREMENTS
- SECONDARY STRUCTURE**
25mm DIAMETER GALVANISED STEEL TENSION CABLE FIXED WITHIN THE SECONDARY STRUCTURE
- OUTER SKIN - LOUVRES**
20x15mm ALUMINIUM LOUVRES FIXED TO 100x75mm STEEL I SECTION AT 80mm c/c
- OUTER SKIN**

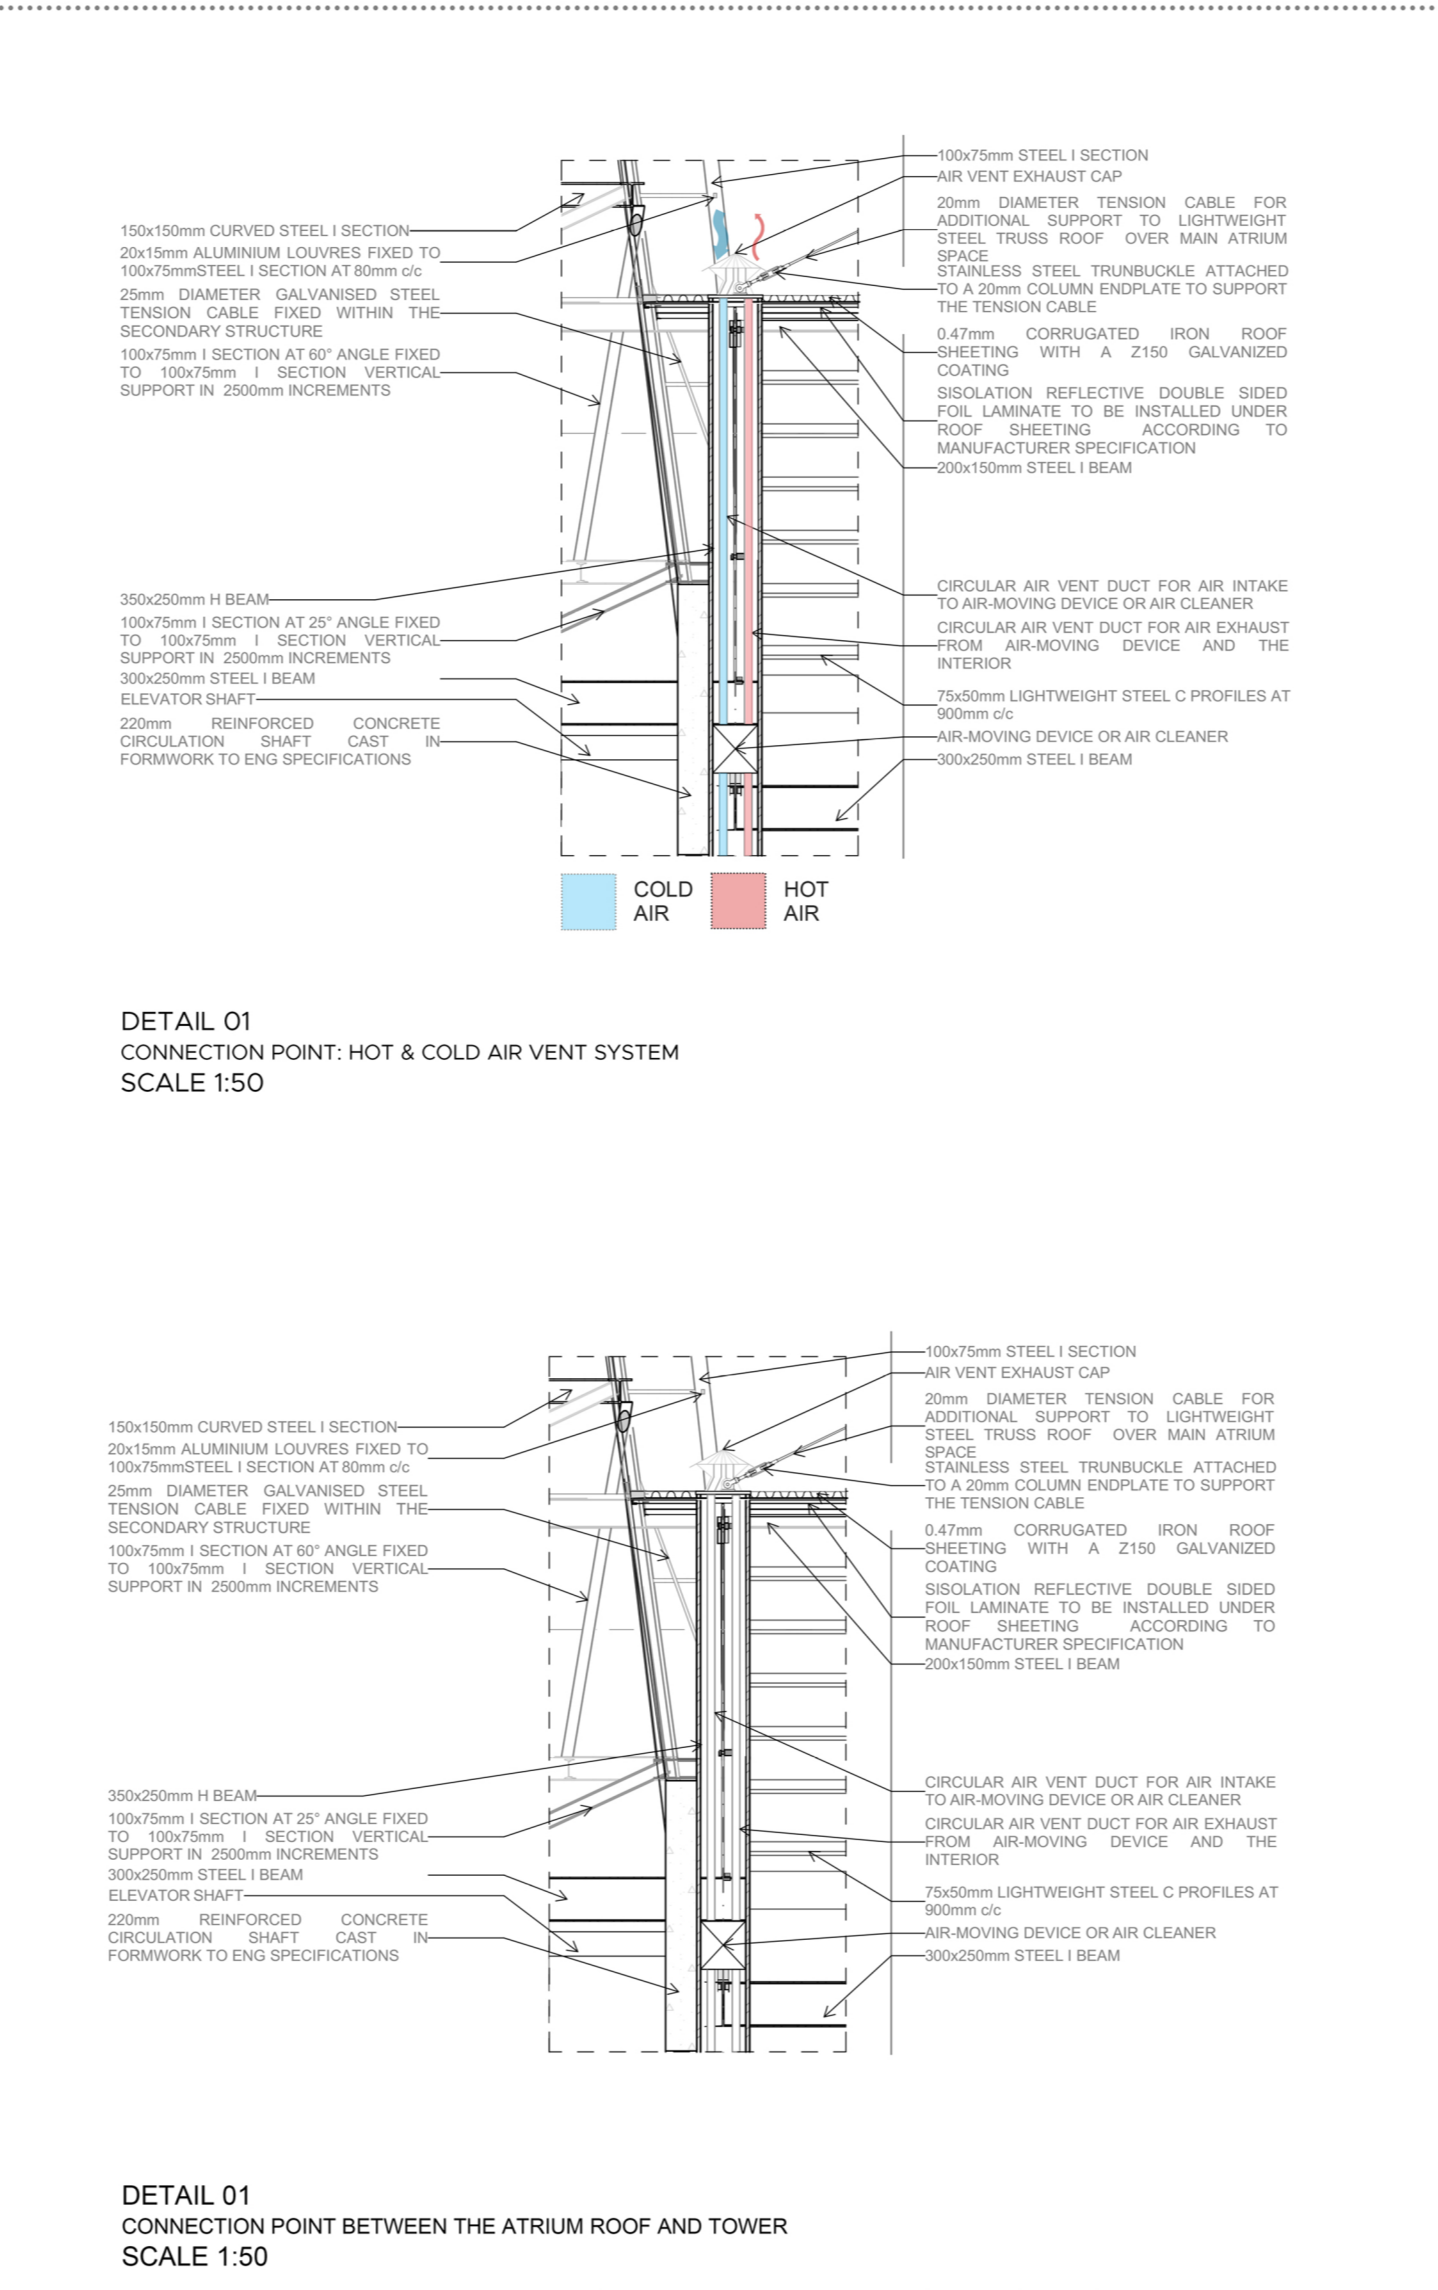


DETAIL 01 CONNECTION POINT: HOT & COLD AIR VENT SYSTEM
SCALE 1:50

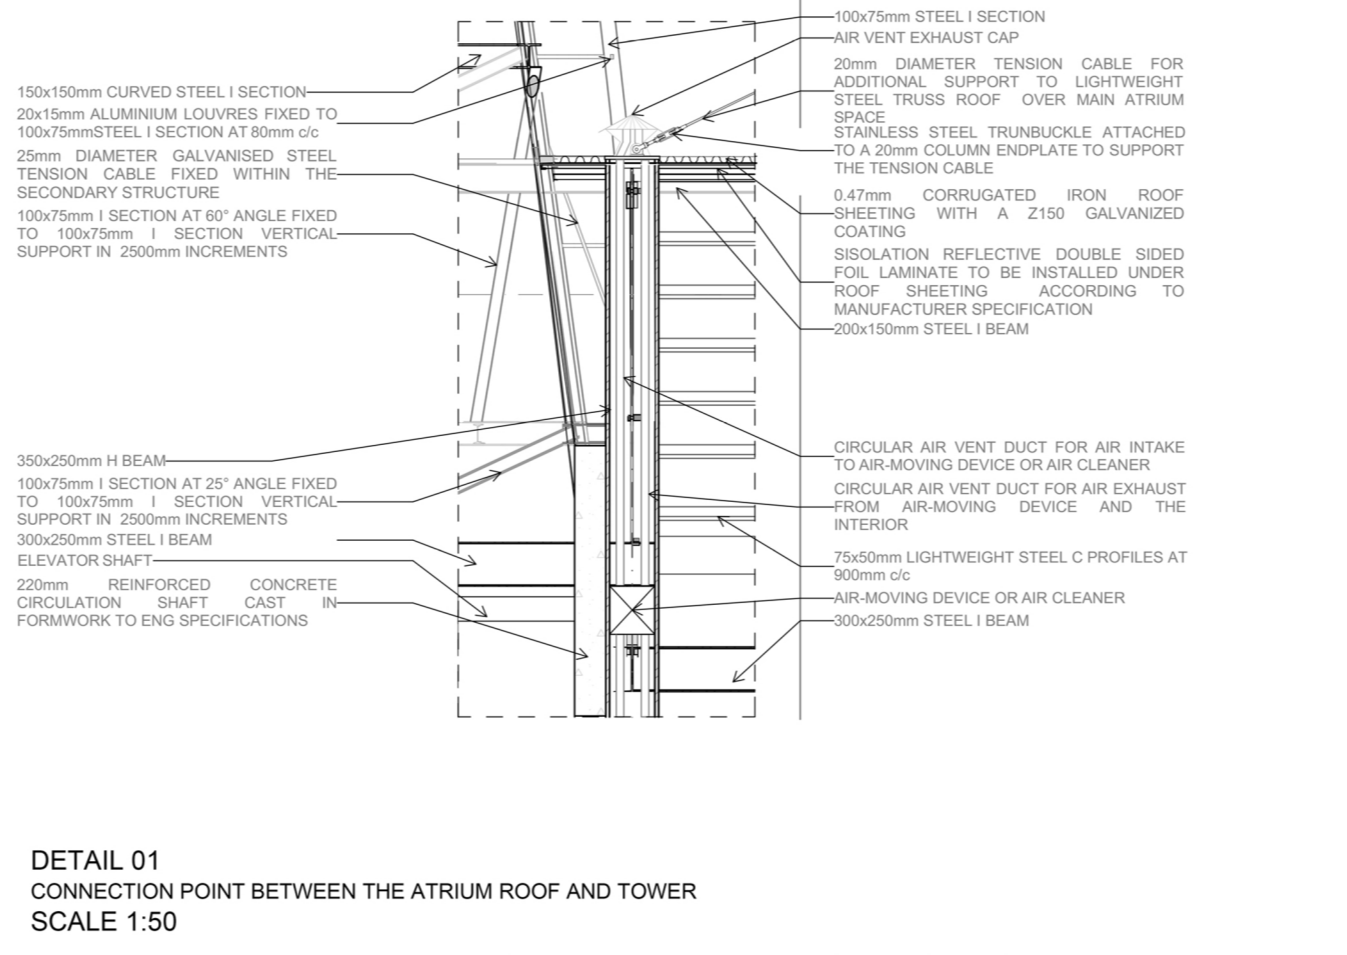

DETAIL 01 CONNECTION POINT BETWEEN THE ATRIUM ROOF AND TOWER
SCALE 1:50

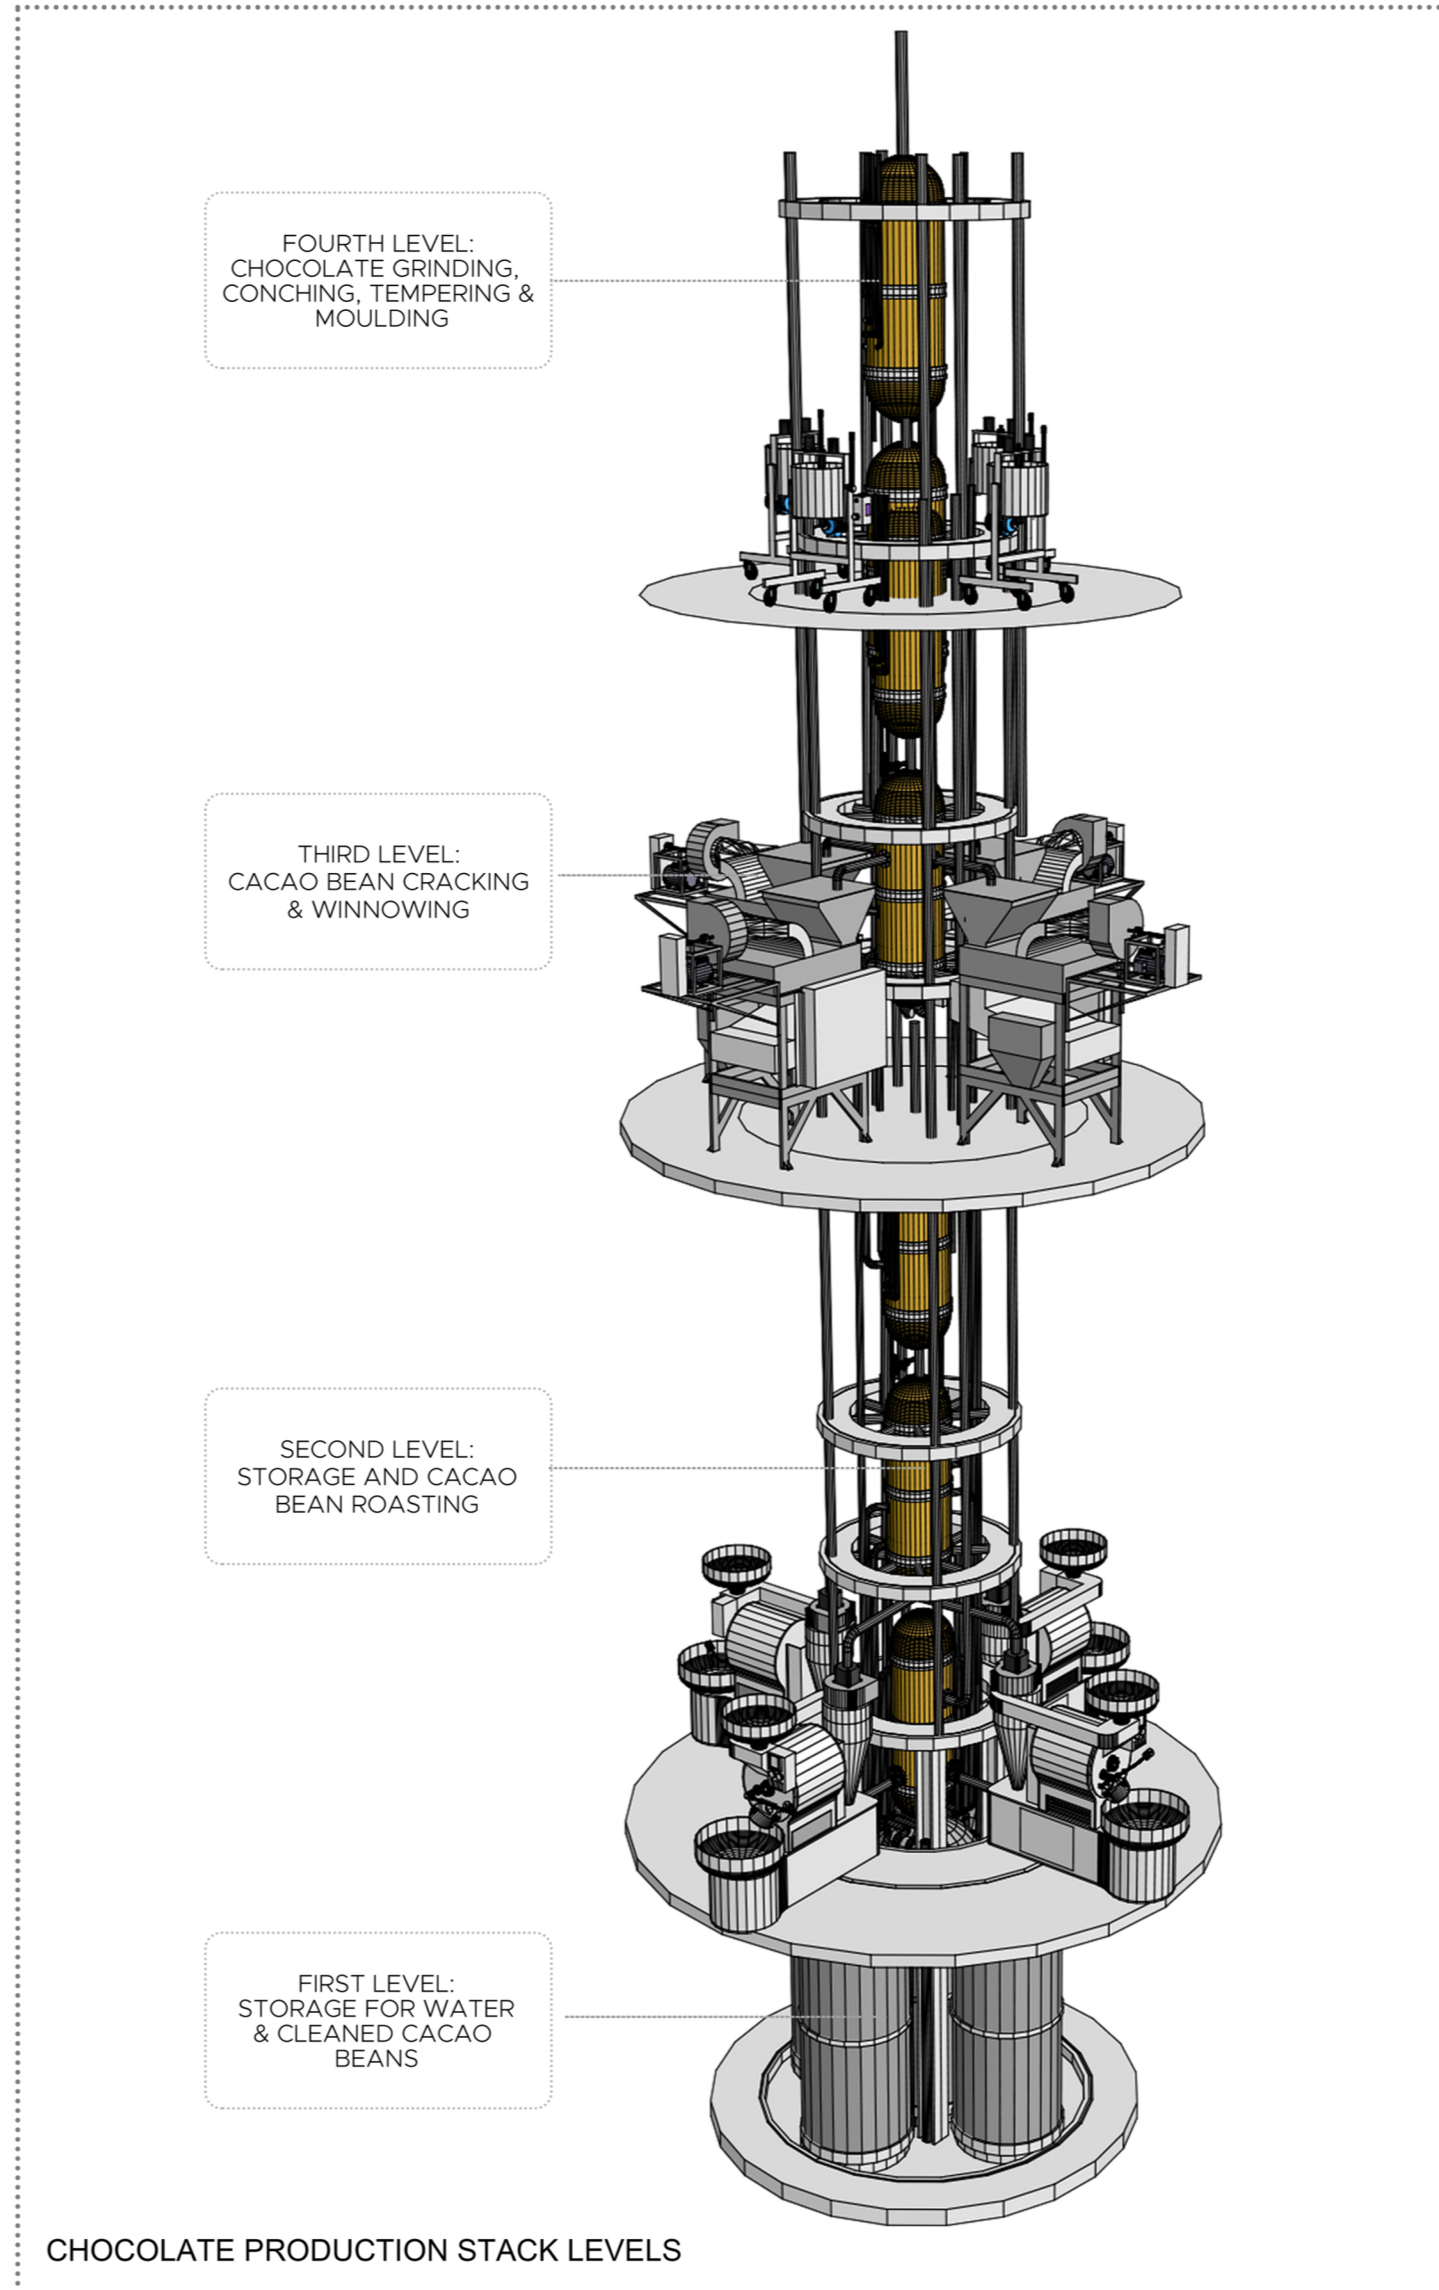

CHOCOLATE PRODUCTION STACK LEVELS

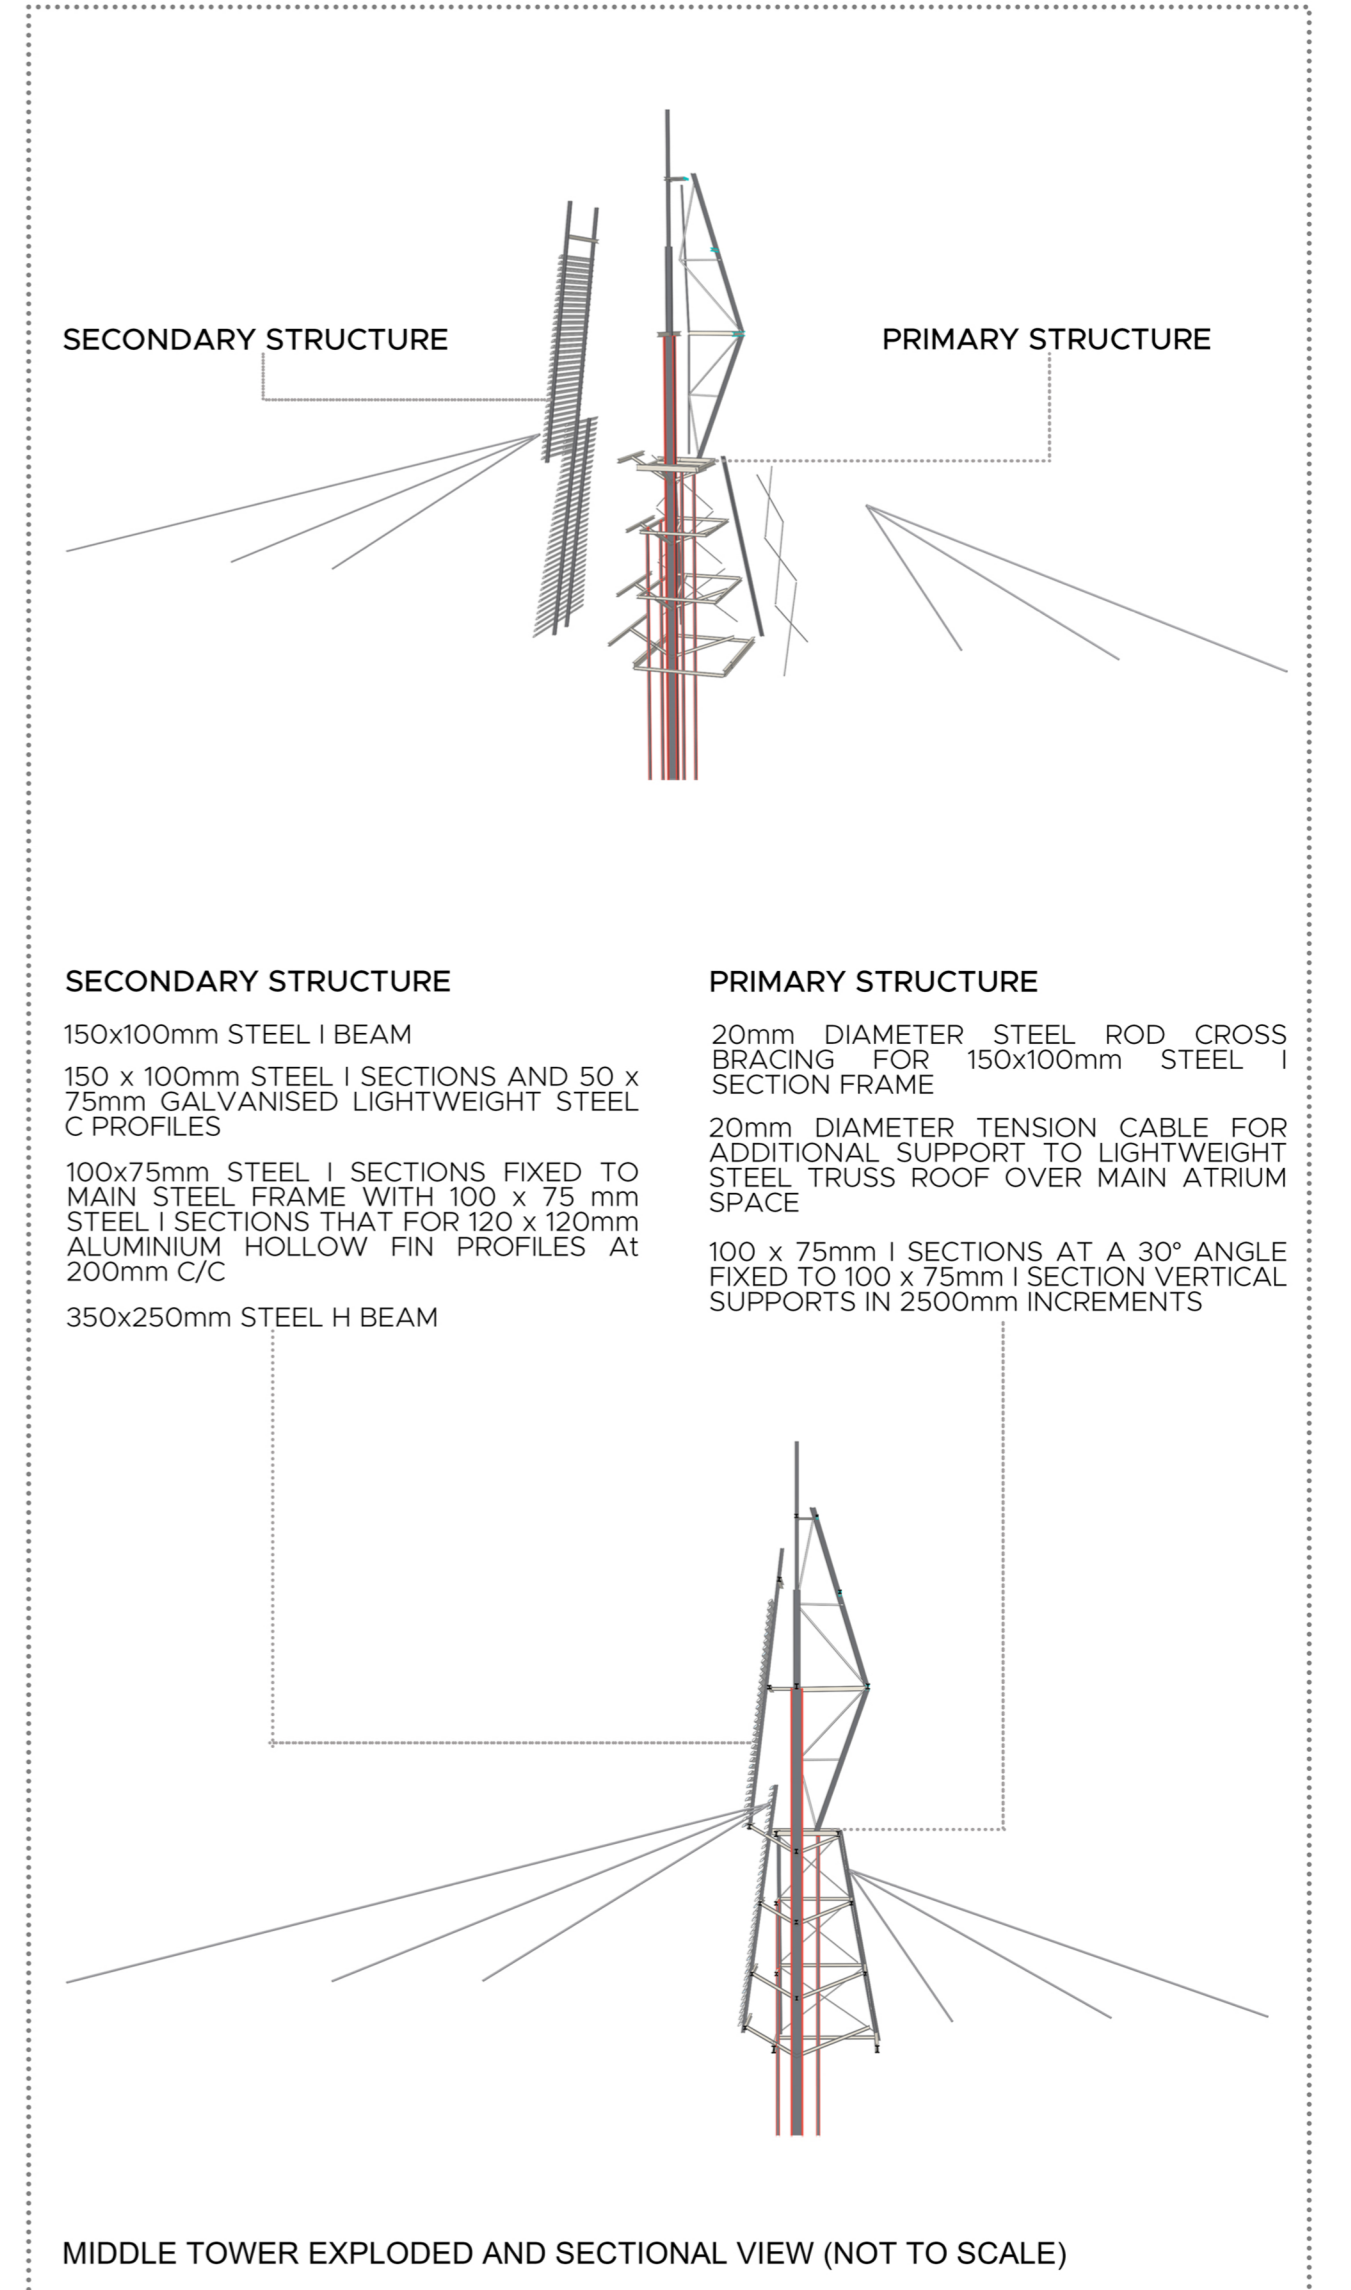

MIDDLE TOWER EXPLODED AND SECTIONAL VIEW (NOT TO SCALE)

DRAWING TITLES:	
DRAWING NAME:	SCALE
A101: SITE PLAN	1:200
A102: BASEMENT PLAN	1:200
A103: GROUND FLOOR PLAN	1:200
A104: FIRST FLOOR PLAN	1:200
A105: SECOND FLOOR PLAN	1:200
A201: ELEVATIONS	1:200
A202: ELEVATIONS	1:200
A301: SECTION A-1	1:200
A302: SECTION B-1	1:100
A303: SECTION B-2	1:100
A304: SECTION B-3	1:100
A303: SECTION B-4	1:100
A401: ADDITIONAL DETAILS	N/A

PROJECT NAME:
Indulgent Prostithena: Ethical cacao-poisis in the Old Castle Brewery, Woodstock

PROJECT ADDRESS: 6 Beach Road, Woodstock, Cape Town, 7915

CLIENT: HONEST chocolate, 64A Wale St, Cape Town City Centre, Cape Town, 8000

CONST908: CONS 7908

DRAWN BY: Anmari Herbert 2017080199

DATE: 14 November 2022

DRAWING NO: A401